


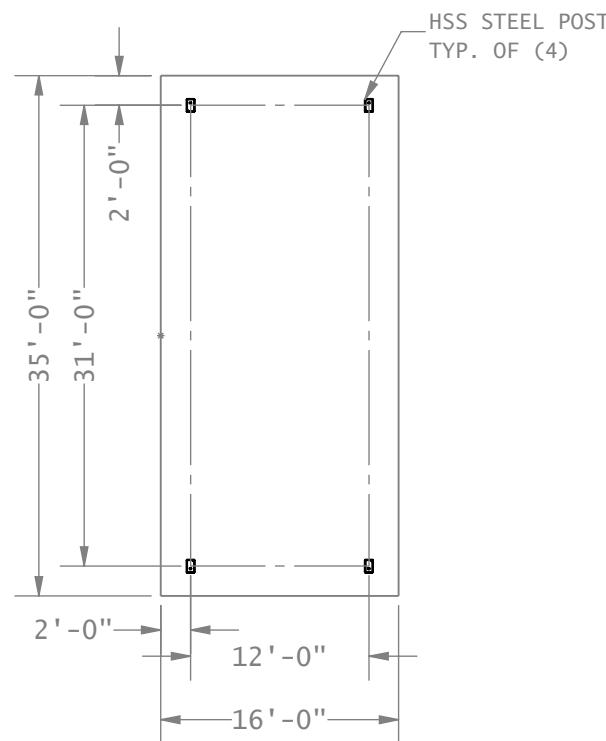

NOT FOR CONSTRUCTION



DOCUMENT NOT FOR CONSTRUCTION:

- A FOUNDATION DESIGN HAS NOT BEEN PERFORMED BY AMERICANA OUTDOORS
- A LICENSED ENGINEER FAMILIAR WITH SOIL CONDITIONS AT CONSTRUCTION SITE MUST PERFORM A FOUNDATION DESIGN




AMERICANA BUILDING PRODUCTS  
#2 INDUSTRIAL DRIVE - SALEM, IL 62881  
(800) 851-0865 - [www.americanacom](http://www.americanacom)

TITLE		REV	
SIZE	DATE	DWG NO	
<b>A</b>	2/8/2024	112995	
SCALE: AS NOTED	DRAWN: TG	SHEET	1 of 2

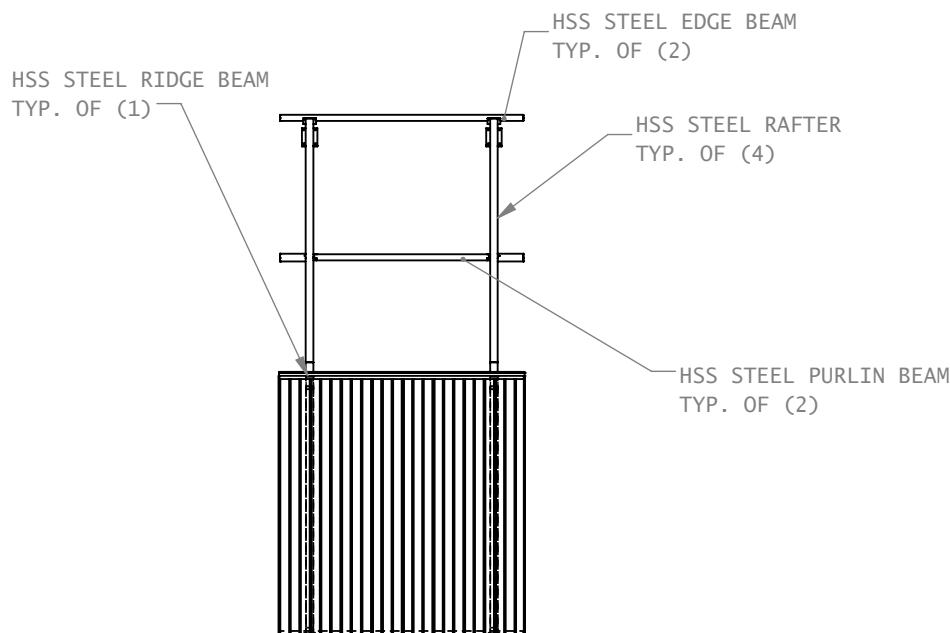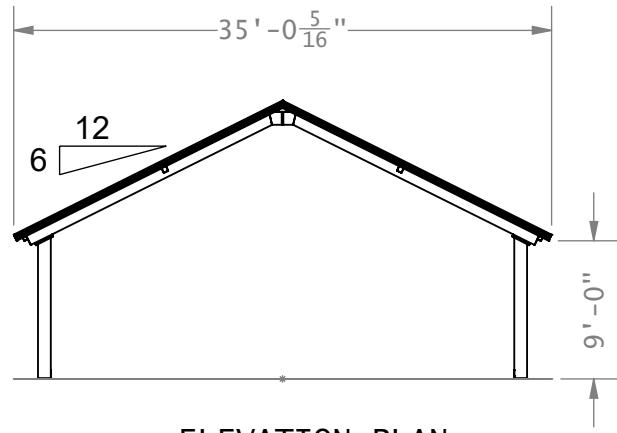

ROOF PLAN

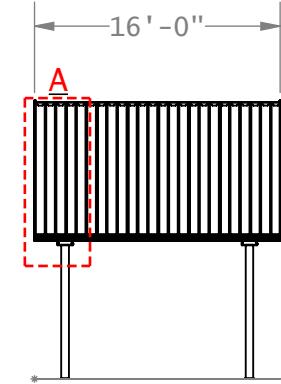

DETAIL A

AMERICANA  
OUTDOORS

AMERICANA BUILDING PRODUCTS  
#2 INDUSTRIAL DRIVE - SALEM, IL 62881  
(800) 851-0865 - [www.america.com](http://www.america.com)

TITLE		35'-0" x 16'-0"	
SIZE		DWG NO	
<b>A</b>	2/8/2024	112995	REV
SCALE:	AS NOTED	DRAWN: TG	SHEET 2 of 2