



5/30/2025 8:59:33 AM  
C  
B  
A  
5  
14  
13  
12  
11



| Revision Schedule |             |               |
|-------------------|-------------|---------------|
| MARK              | DESCRIPTION | Revision Date |
|                   |             |               |

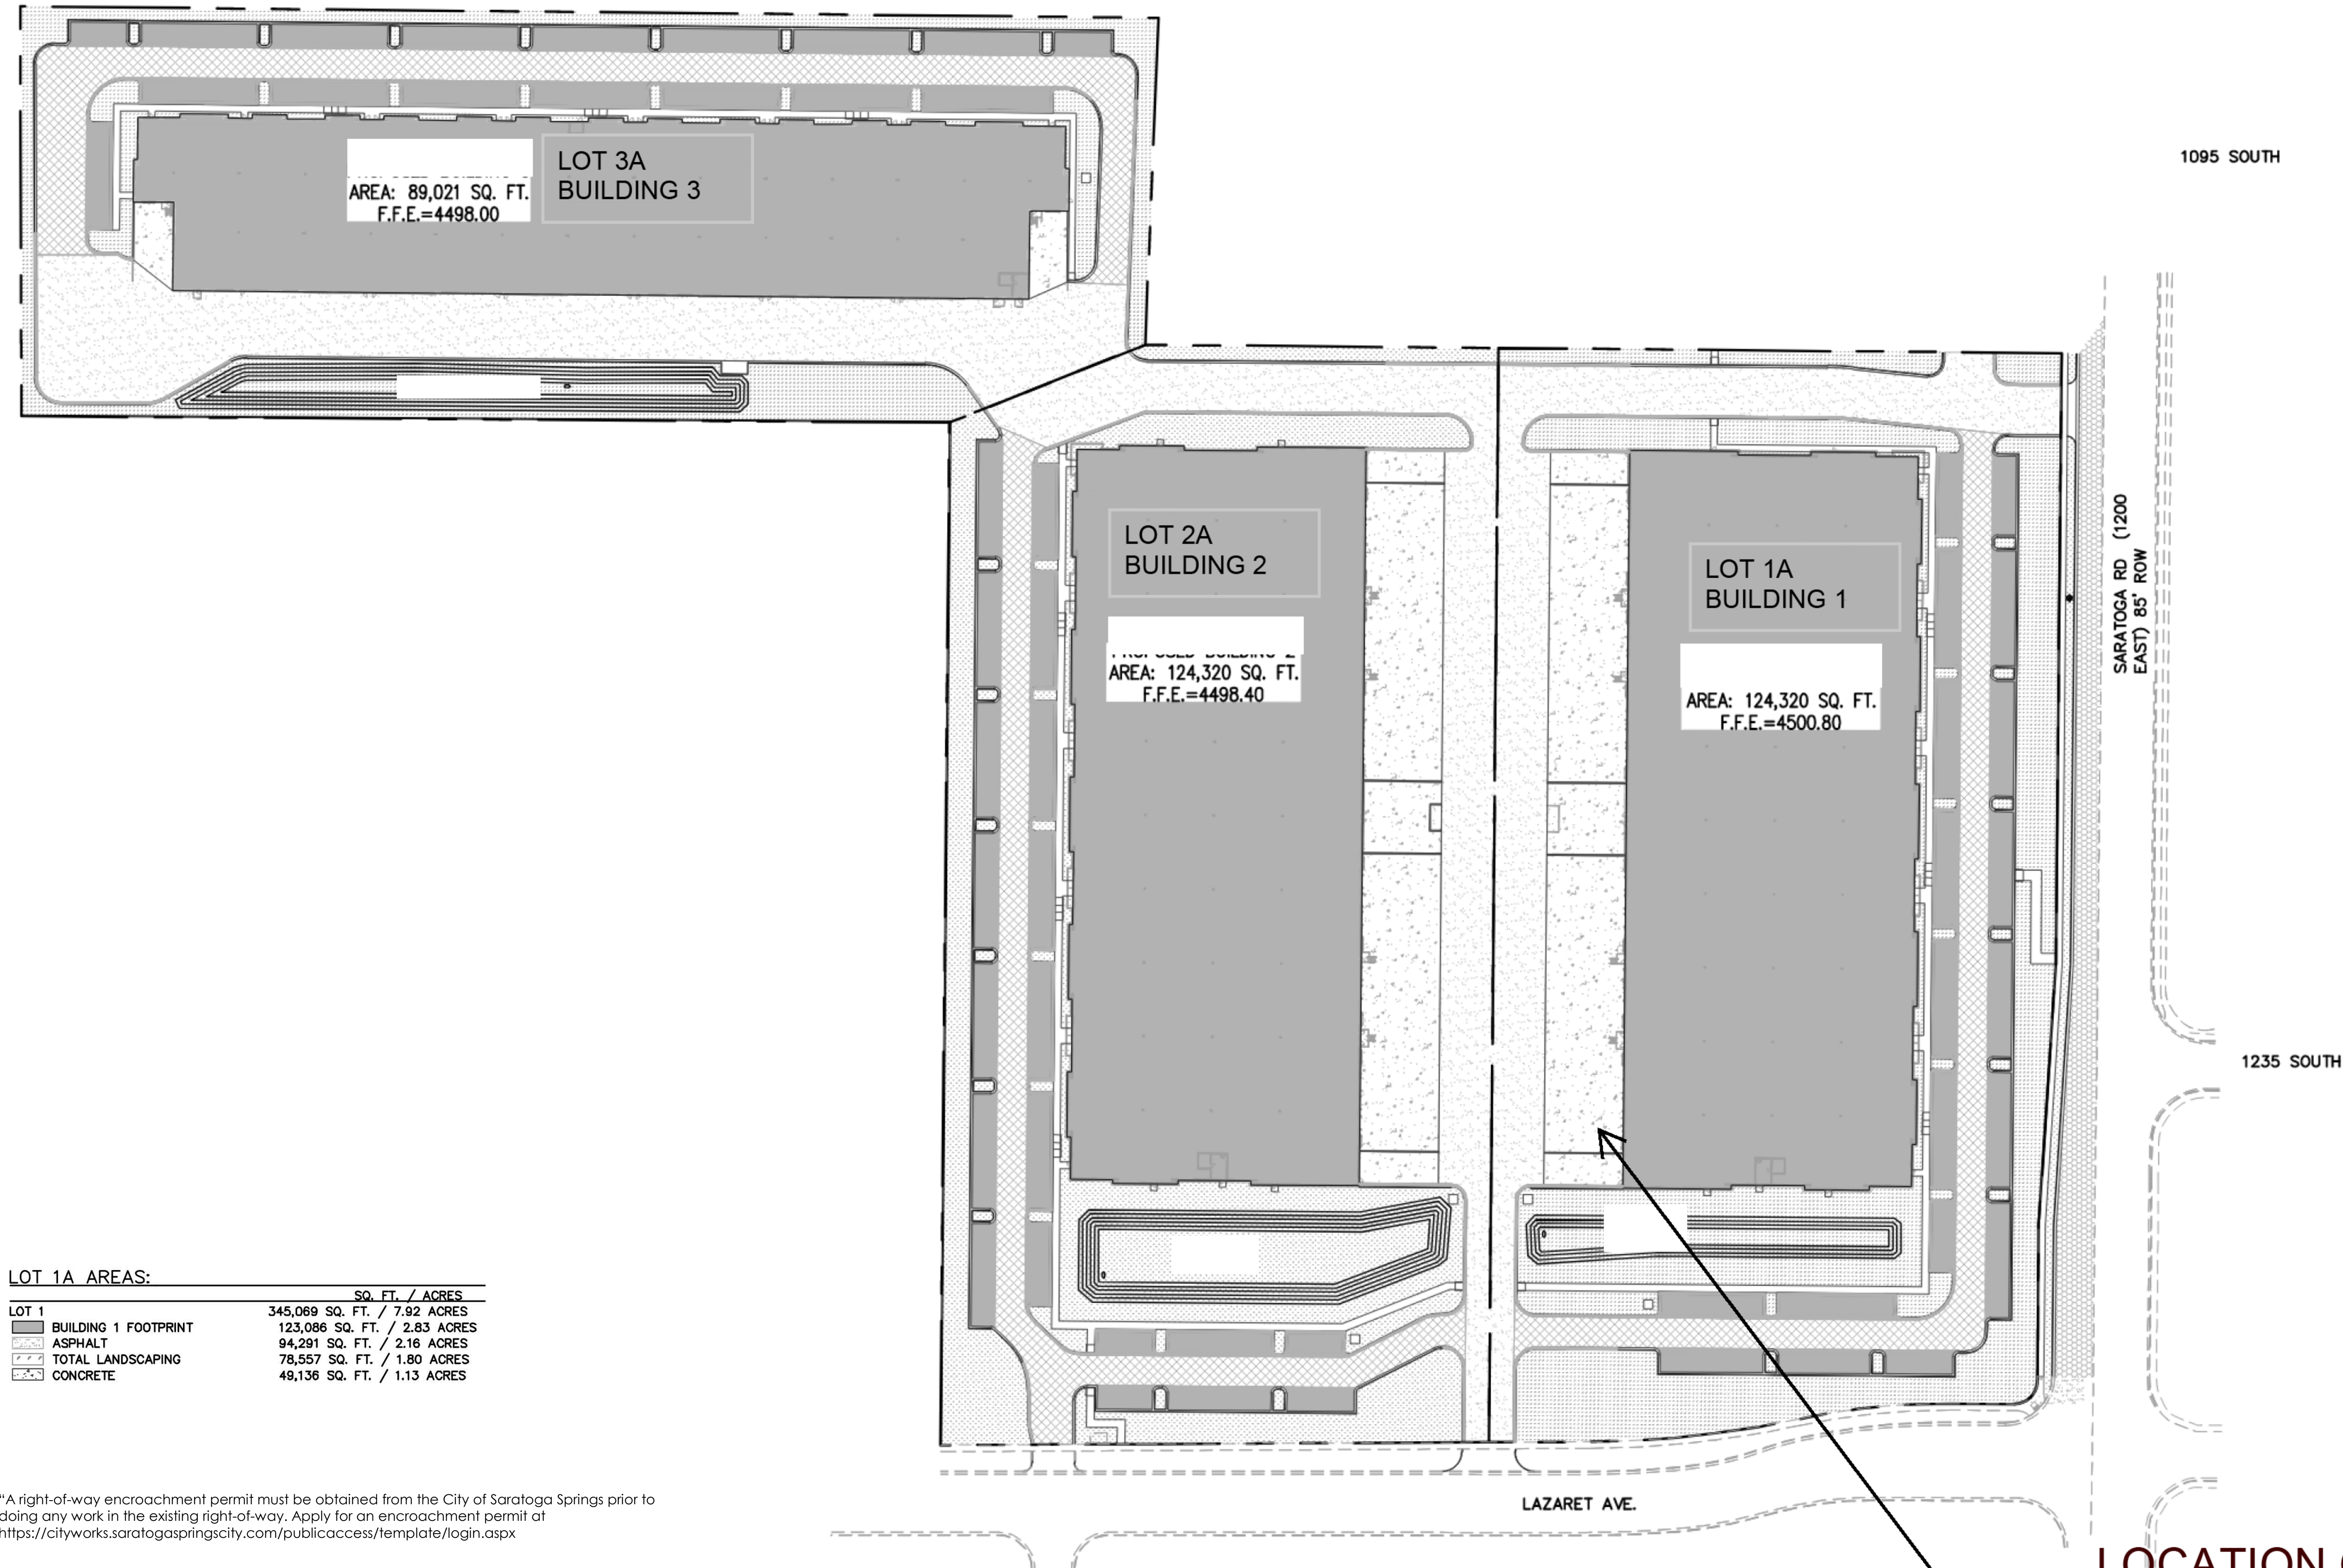


5/30/2025 8:59:34 AM  
G:\shared\_demos\AE2024.306 - WABR\NORTH - TOTAL FACILITY SOLUTIONS.dwg  
Architectural\AE2024.306 Total Facility Solutions.dwg  
ELEVATIONS.rvt

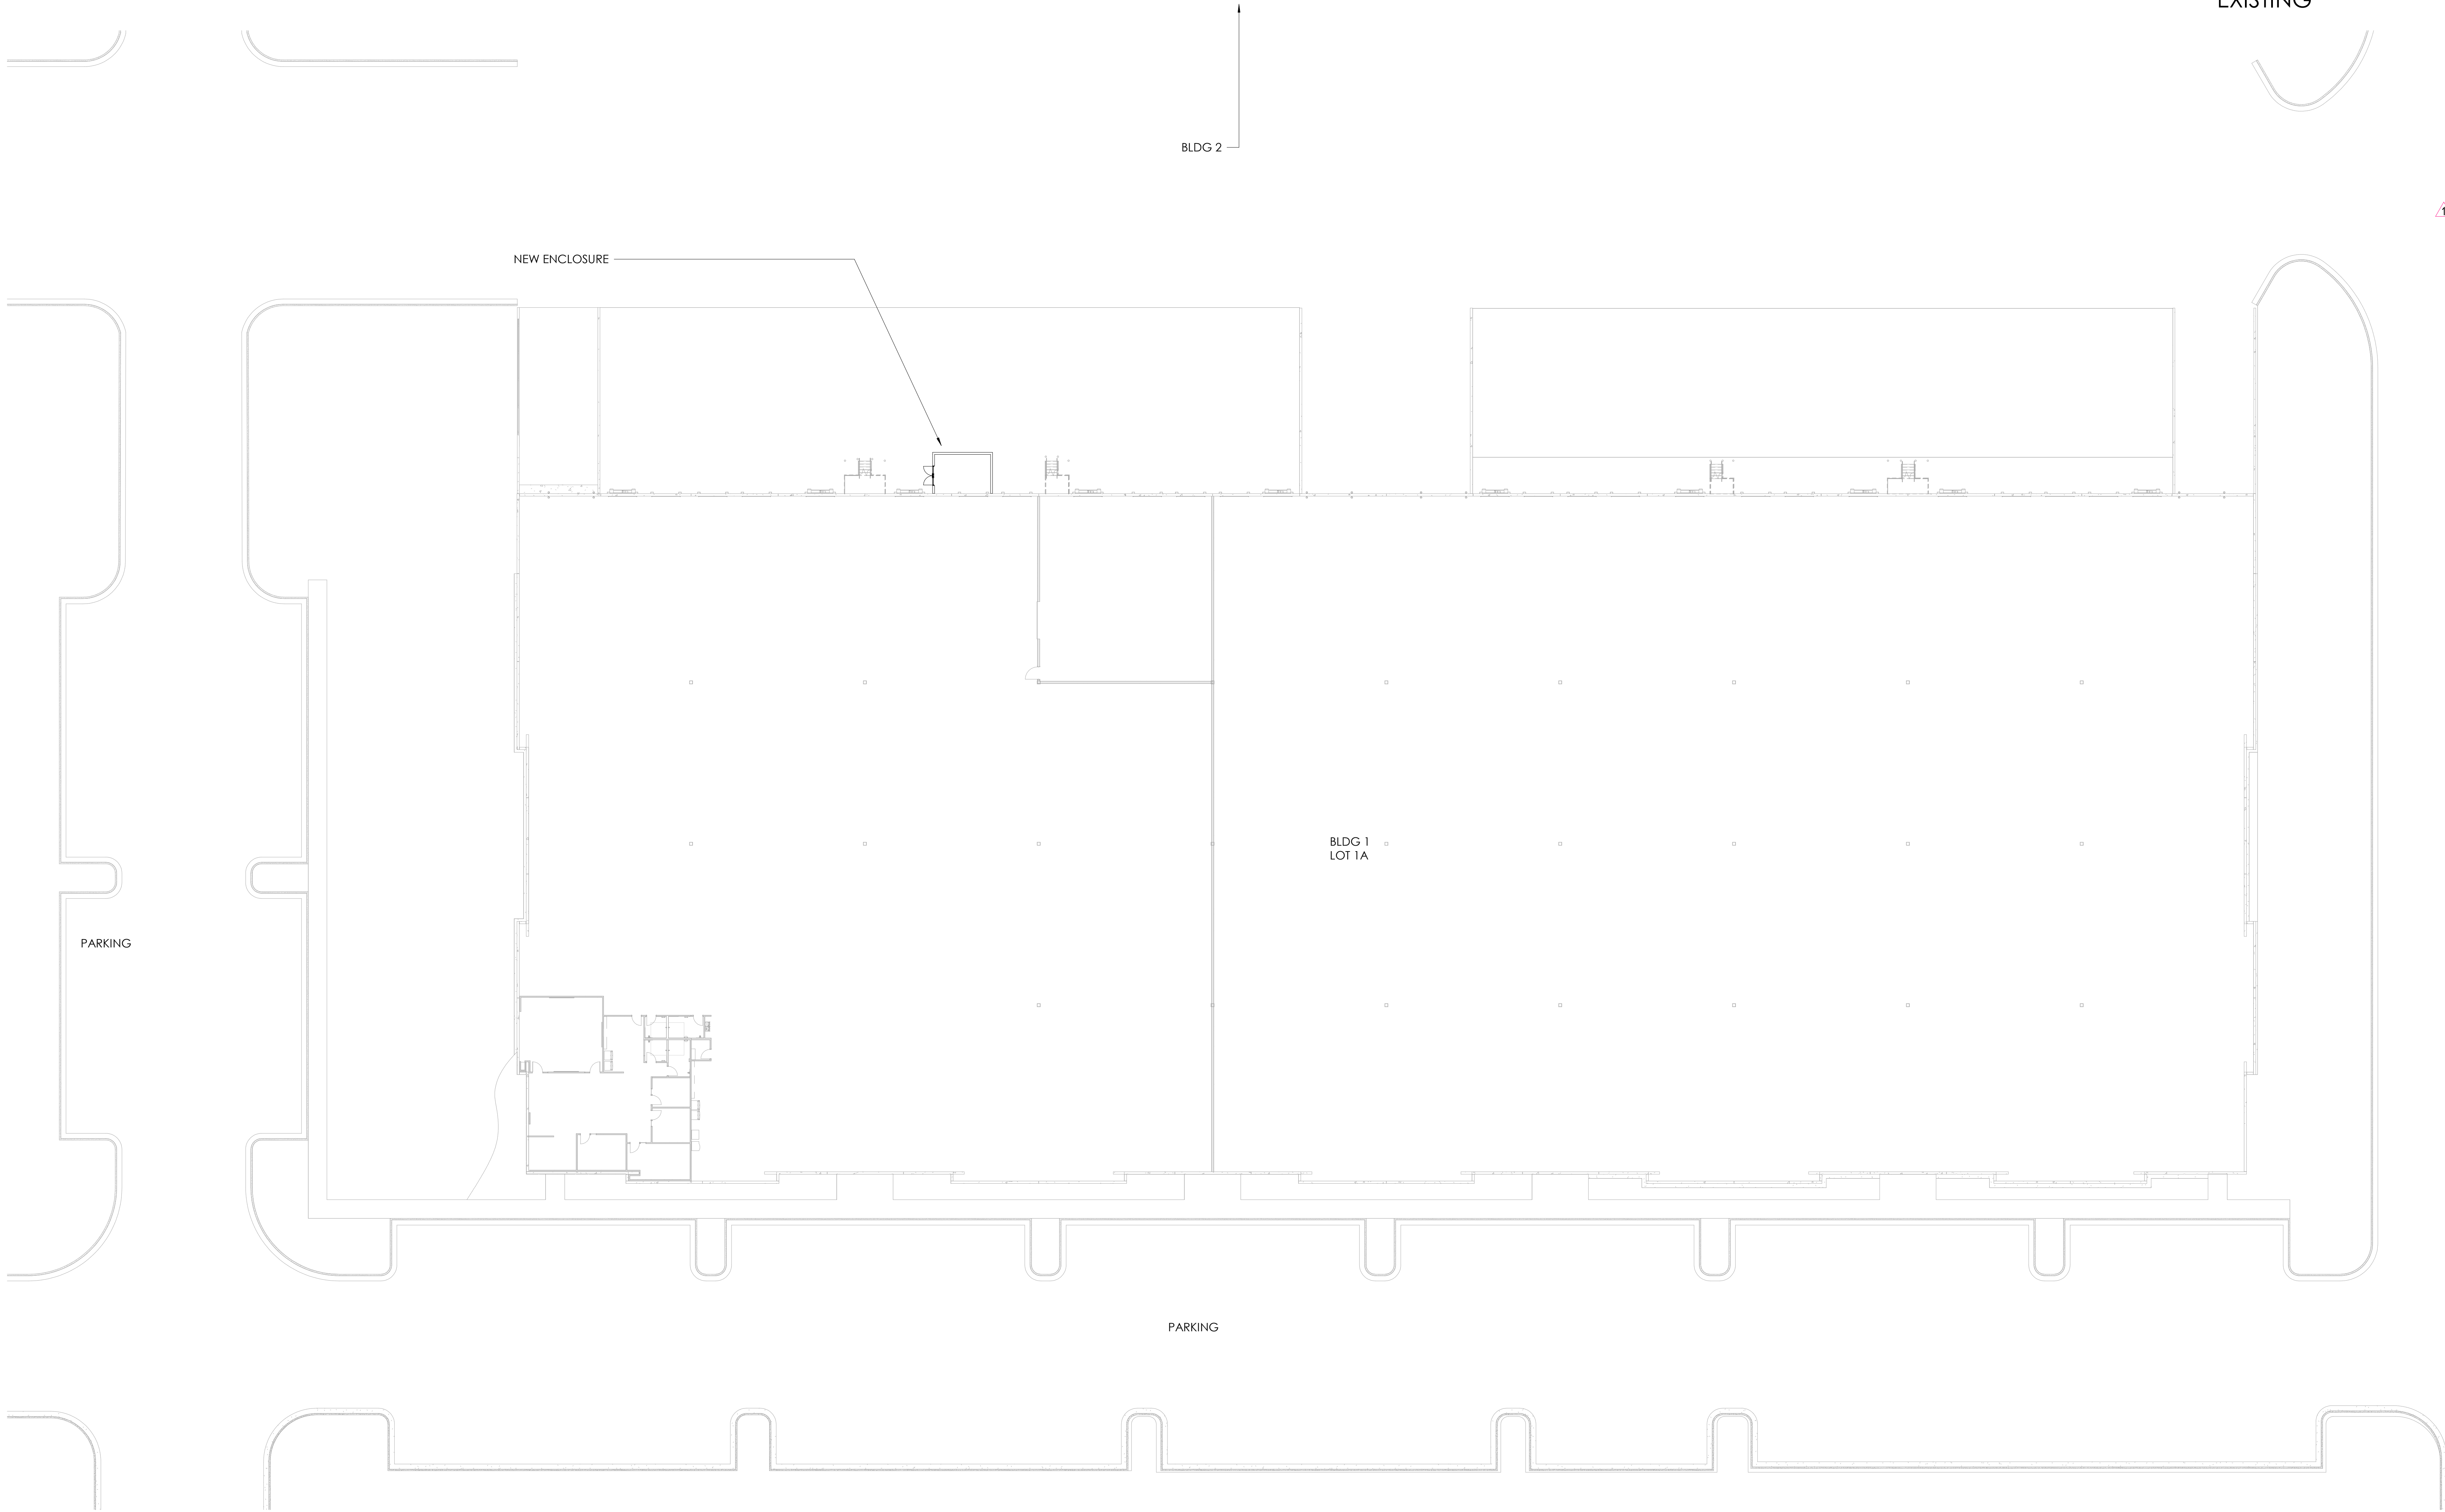


NEW ENCLOSURE IS LOCATED ON THE WEST SIDE OF NORTHSORE BLDG 1 LOT 1A. TO THE WEST IS A TRUCK DOCKING AREA AND BLDG 2 AT LOT 2A. TO THE EAST AND THE WEST ARE PARKING LOTS. REFER TO VICINITY MAP FOR ASPHALT, LANDSCAPING & CONCRETE AREAS.

1  
PR101  
CONTEXT FLOOR PLAN  
3/8" = 1'-0"

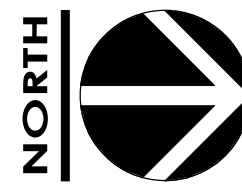

HALFTONE  
REPRESENTS  
EXISTING

**aeurbia**  
architects and engineers  
909 West South Jordan Parkway  
South Jordan, Utah 84095  
Phone: 801.460.0450 Fax: 801.572.0456  
www.aeurbia.com

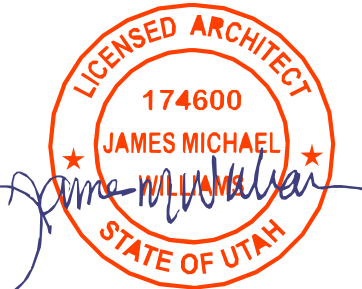

5/30/2025 8:59:34 AM

**TOTAL FACILITY SOLUTIONS**  
**CMU ENCLOSURE**  
593 N SARATOGA RD, SUITE 130, 135, 140 SARATOGA SPRINGS, UT

| Revision Schedule |               |               |
|-------------------|---------------|---------------|
| MARK              | DESCRIPTION   | Revision Date |
| 1                 | CITY COMMENTS | 2025.05.30    |

**AE2024.306**  
**CONTEXT**  
**PLAN**

DATE: 9/5/2024


SHEET #:

**PR101**


COPYRIGHT ©  
AEURBIA, LLC.

PERMIT DRAWINGS  
5/30/2025 8:59:34 AM



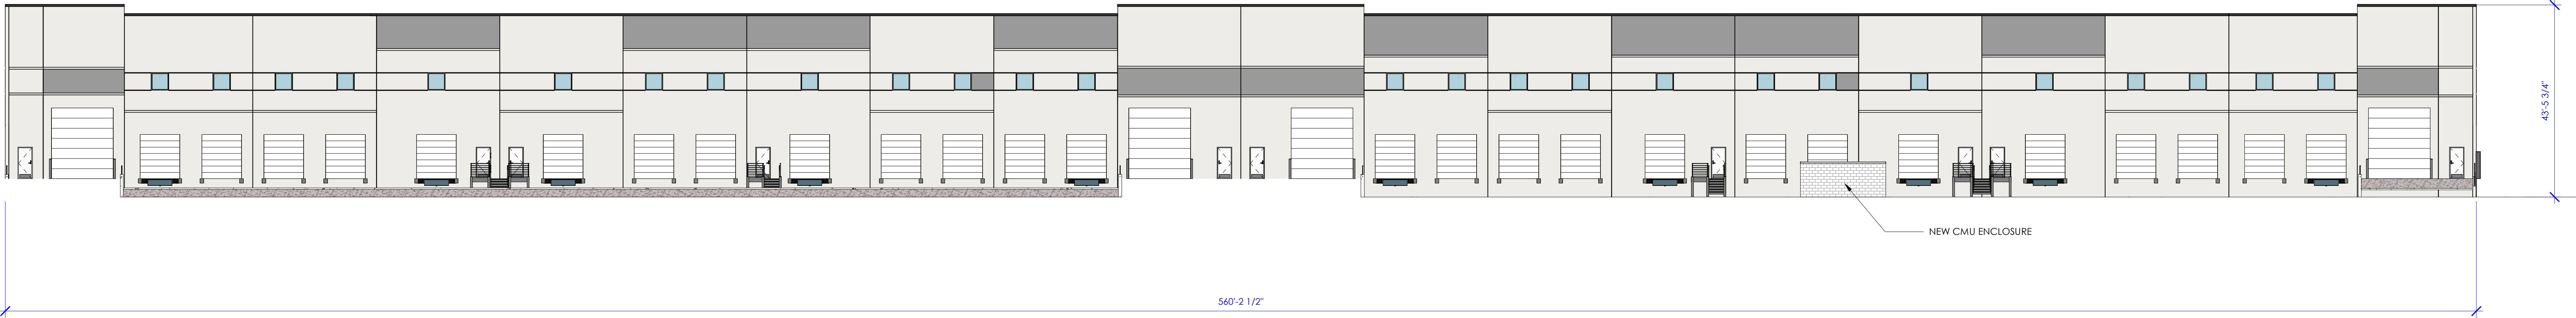

1 OVERALL ELEVATION  
1/16" = 1'-0"

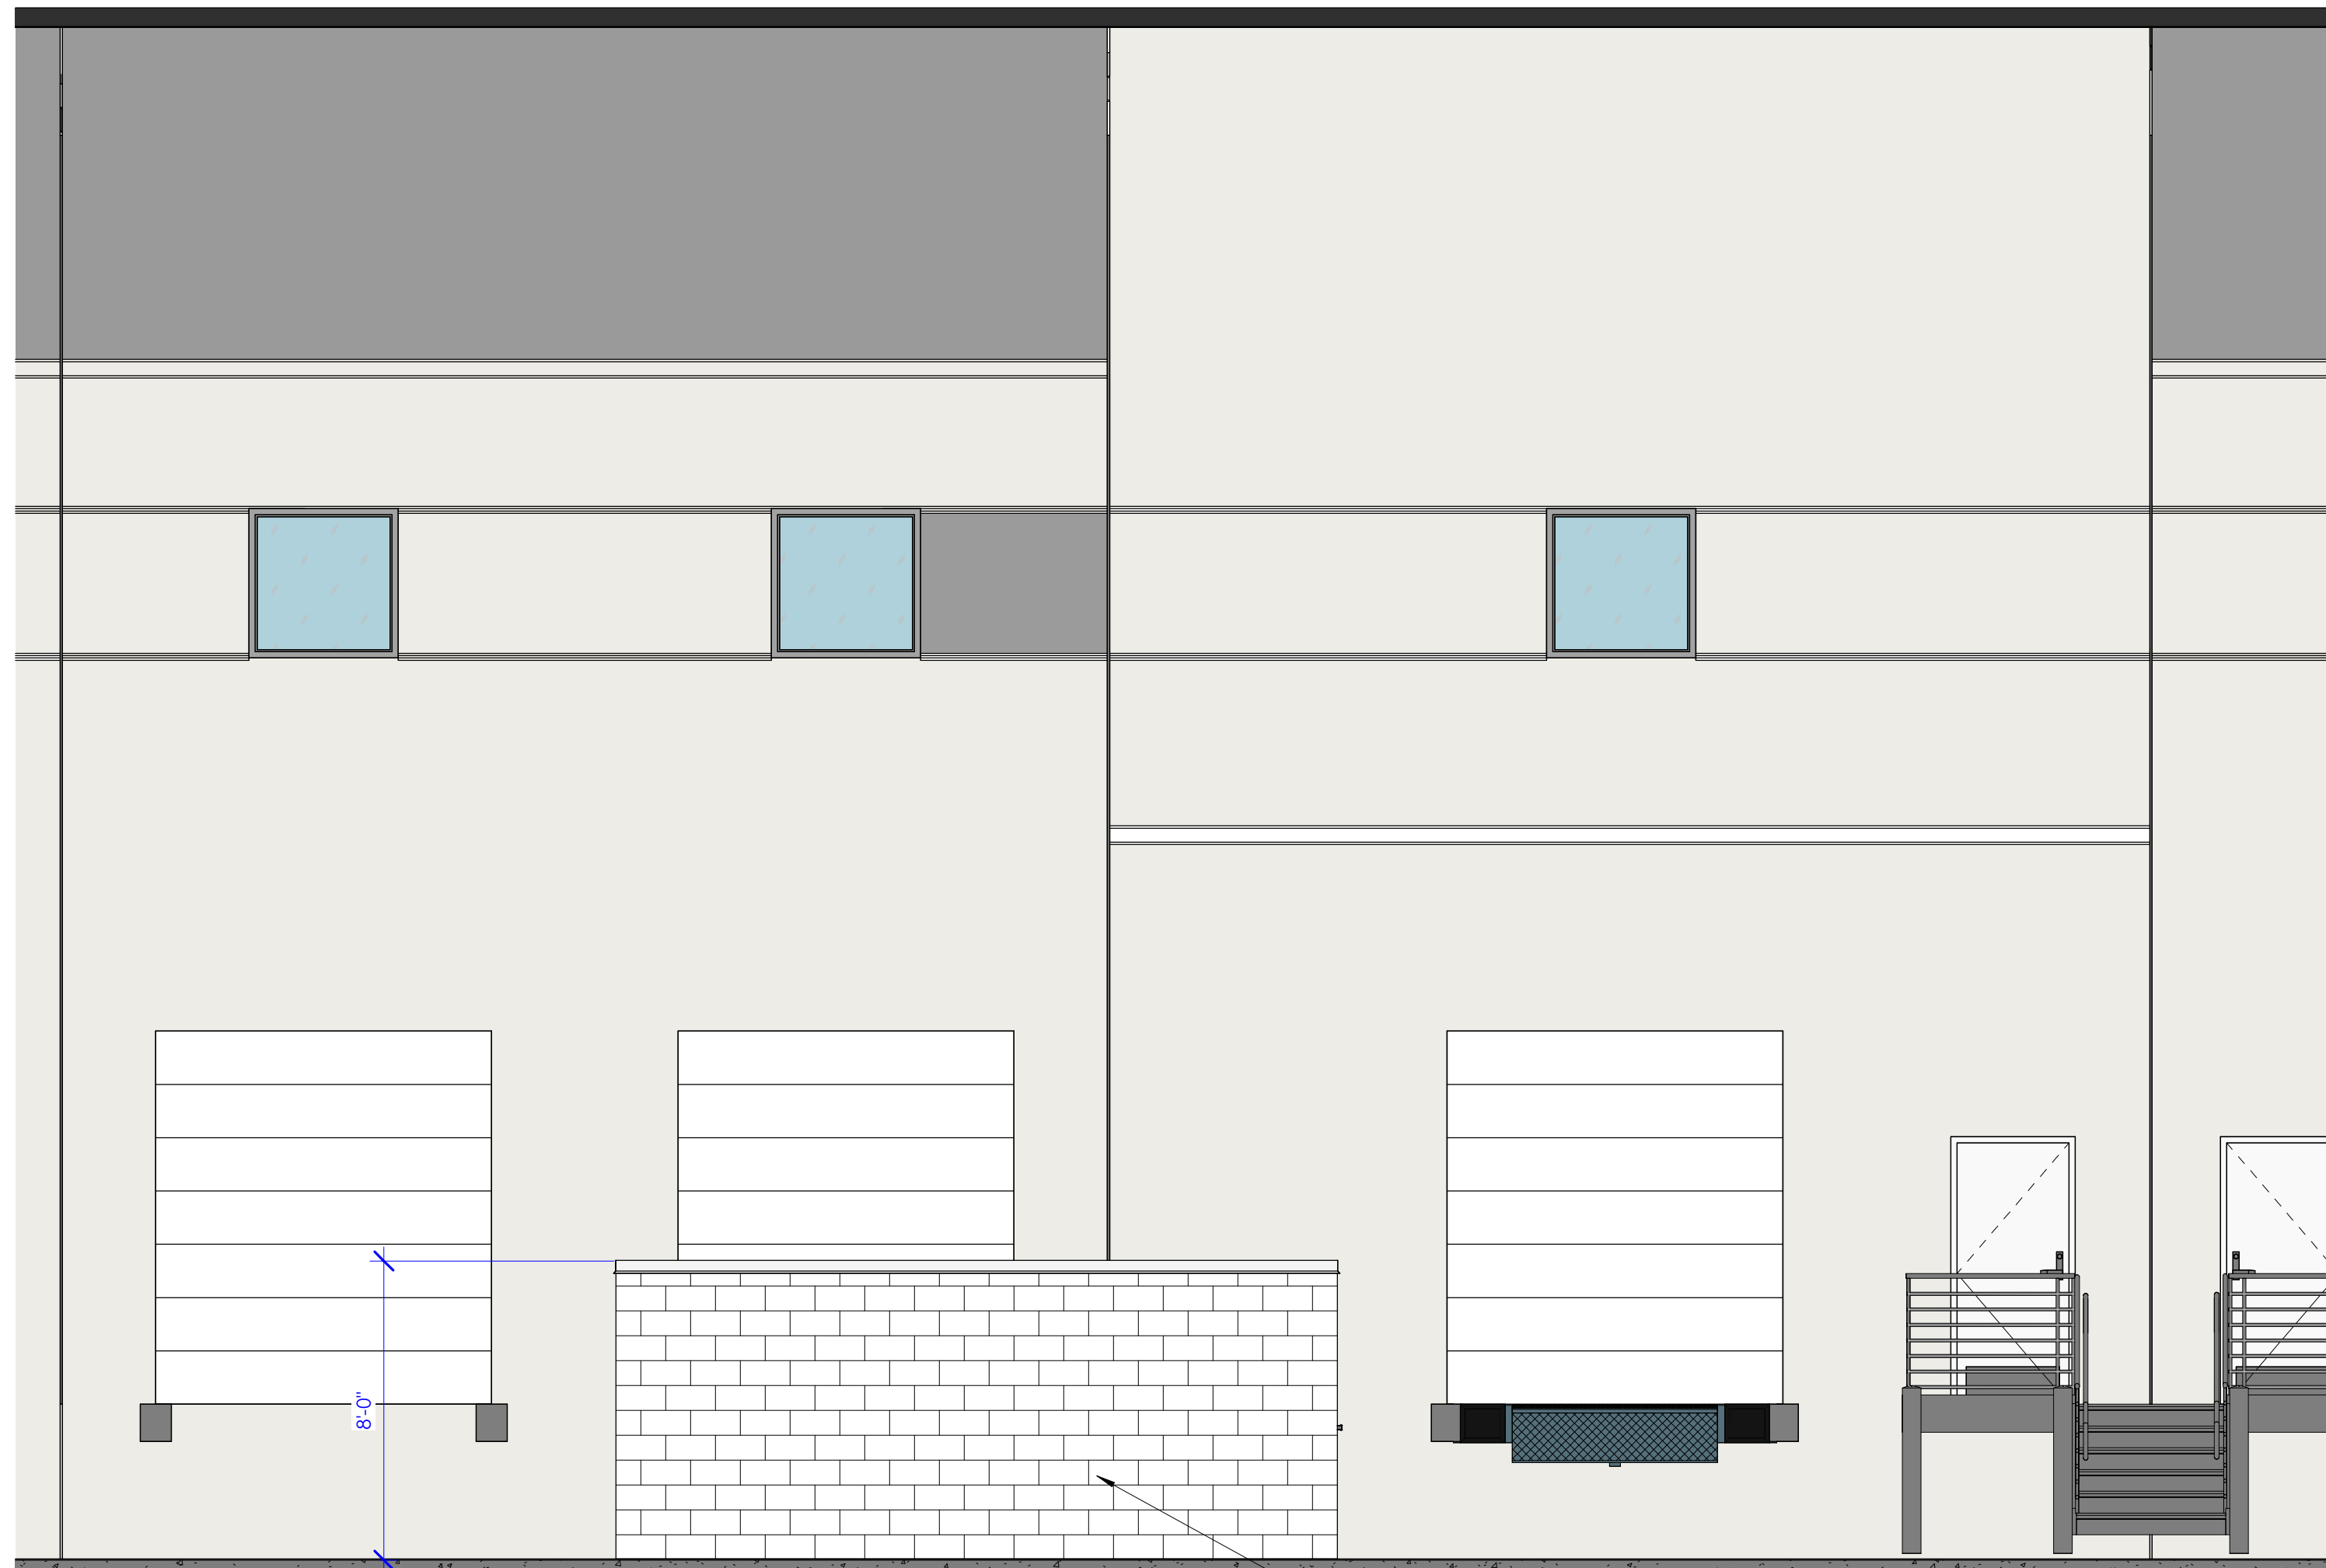

2 ENLARGED ELEVATION  
1/4" = 1'-0"

| Revision Schedule |               |               |
|-------------------|---------------|---------------|
| MARK              | DESCRIPTION   | Revision Date |
| 1                 | CITY COMMENTS | 2025.05.30    |



5/30/2025 8:59:37 AM

G:\shared\_drive\AE2024\AE2024.306 - WASHINGTON - TOTAL FACILITY SOLUTIONS\Architectural\AE2024.306 Total Facility Solutions TI ELEVATIONS.rvt




NEW CMU ENCLOSURE

3  
PR901

3D ISOMETRIC VIEW\_1

1/2" = 1'-0"

**aeurbia**  
architects and engineers  
909 West South Jordan Parkway  
South Jordan, Utah 84095  
Phone: 801.460.0456 Fax: 801.572.0456  
www.aeurbia.com

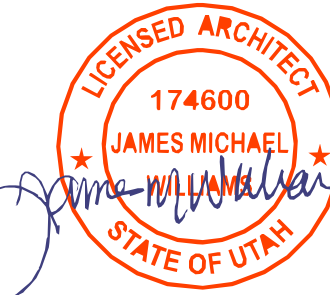

5/30/2025 8:59:37 AM

**TOTAL FACILITY SOLUTIONS**  
**CMU ENCLOSURE**  
593 N SARATOGA RD, SUITE 130, 135, 140 SARATOGA SPRINGS, UT

| Revision Schedule |               |               |
|-------------------|---------------|---------------|
| MARK              | DESCRIPTION   | Revision Date |
| 1                 | CITY COMMENTS | 2025.05.30    |

**AE2024.306**  
**3D VIEWS**

DATE: 9/5/2024

SHEET #:

**PR901**

COPYRIGHT ©  
AEURBIA, LLC.

5/30/2025 8:59:37 AM PERMIT DRAWINGS