


LEGEND

- BOUNDARY LINE
- SETBACK LINE
- STREET CENTER LINE
- LOT LINE AND RIGHT OF WAY LINE
- STREET MONUMENT (TO BE SET)
- EXISTING EASEMENTS (SEE SHEET DP01 FOR DESCRIPTIONS)

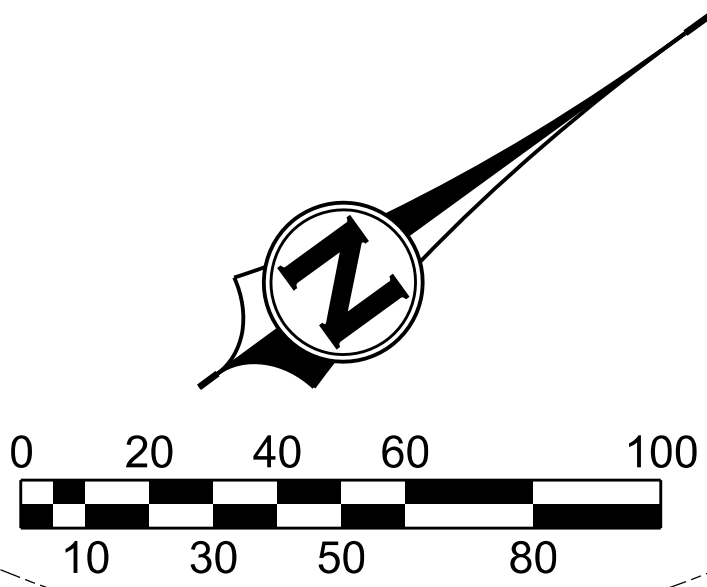

MUSTANG DESIGN, LLC
791 N 100 E, SUITE 200
LEHI, UTAH 84043



DRAWING REUSE STATEMENT
THIS DOCUMENT AND THE INFORMATION CONTAINED HEREIN ARE THE PROPERTY OF MUSTANG DESIGN, LLC. NO PART OF THIS DOCUMENT IS TO BE REPRODUCED OR USED IN WHOLE OR IN PART, FOR ANY OTHER PROJECT OR EXTENSION OF THIS PROJECT EXCEPT BY WRITTEN AUTHORIZATION OF MUSTANG DESIGN, LLC.

REVISION		NO.	DESCRIPTION	BY	DATE

WESTPORT LOT 4
SITE PLAN

AN OFFICE WAREHOUSE PROJECT
SARATOGA SPRINGS, UTAH

PROJ. #: 2020007-L0T4
CAD FILE: 2020007-L0T4-SP01.dgn
DRAWN BY: MJJ
DESIGN BY: MJJ
CHECKED BY: HJC
SCALE OF SHEET
HOR SCALE: 1" = 30'
VER SCALE: N/A

SHEET
OF

SP01

