


DATE	REVISIONS	NAME	AUTHORIZATION	Comments	CLIENT	SHERWIN WILLIAMS	STORE #
07-31-2024	REVISE W/ NEW LOCATION AND SIGN TYPE AND SIZE	2	KD				
07-31-2024	MOVE SIGN A TO TOP FASCIA, REVISE SIGN B TO ALUM. PAN	¾	KD	CLIENT DATE			
01-27-2025	ADD ELEVATIONS, LL NOTES, WINDOW VINYL, REMOVE TRADE-MARKS, WEEP HOLES. SHOW SIGN LOCATIONS	1½	KD	ACCOUNT EXECUTIVE DATE			
02-03-2025	MOVE SIGNS TO CORRECT LOCATION BLDG. 2, UNIT 4 PER DOCS	1¼	KD	LANDLORD DATE			
02-05-2025	CONFIRM ELEVATIONS FROM FULL PLANS.	¾	KD	ALL CHANGES MUST BE INITIALED BY CLIENT AND ACCOUNT EXECUTIVE ON FINAL APPROVED PRINT.			
03-28-2025	WRITE ON DRAWING HOW MANY FOOT CANDLES FOR PERMIT	¼	KD				

**accent**  **graphics**  
**COMPLETE SIGN SERVICE & FABRICATION**  
523 E. ROCK ISLAND  
GRAND PRAIRIE, TX 75050  
TOLL FREE (800) 810-3044  
METRO (972) 399-0333  
FAX (972) 986-4456  
EMAIL [www.accentgraphicsinc.com](http://www.accentgraphicsinc.com) FAX (800) 810-3045

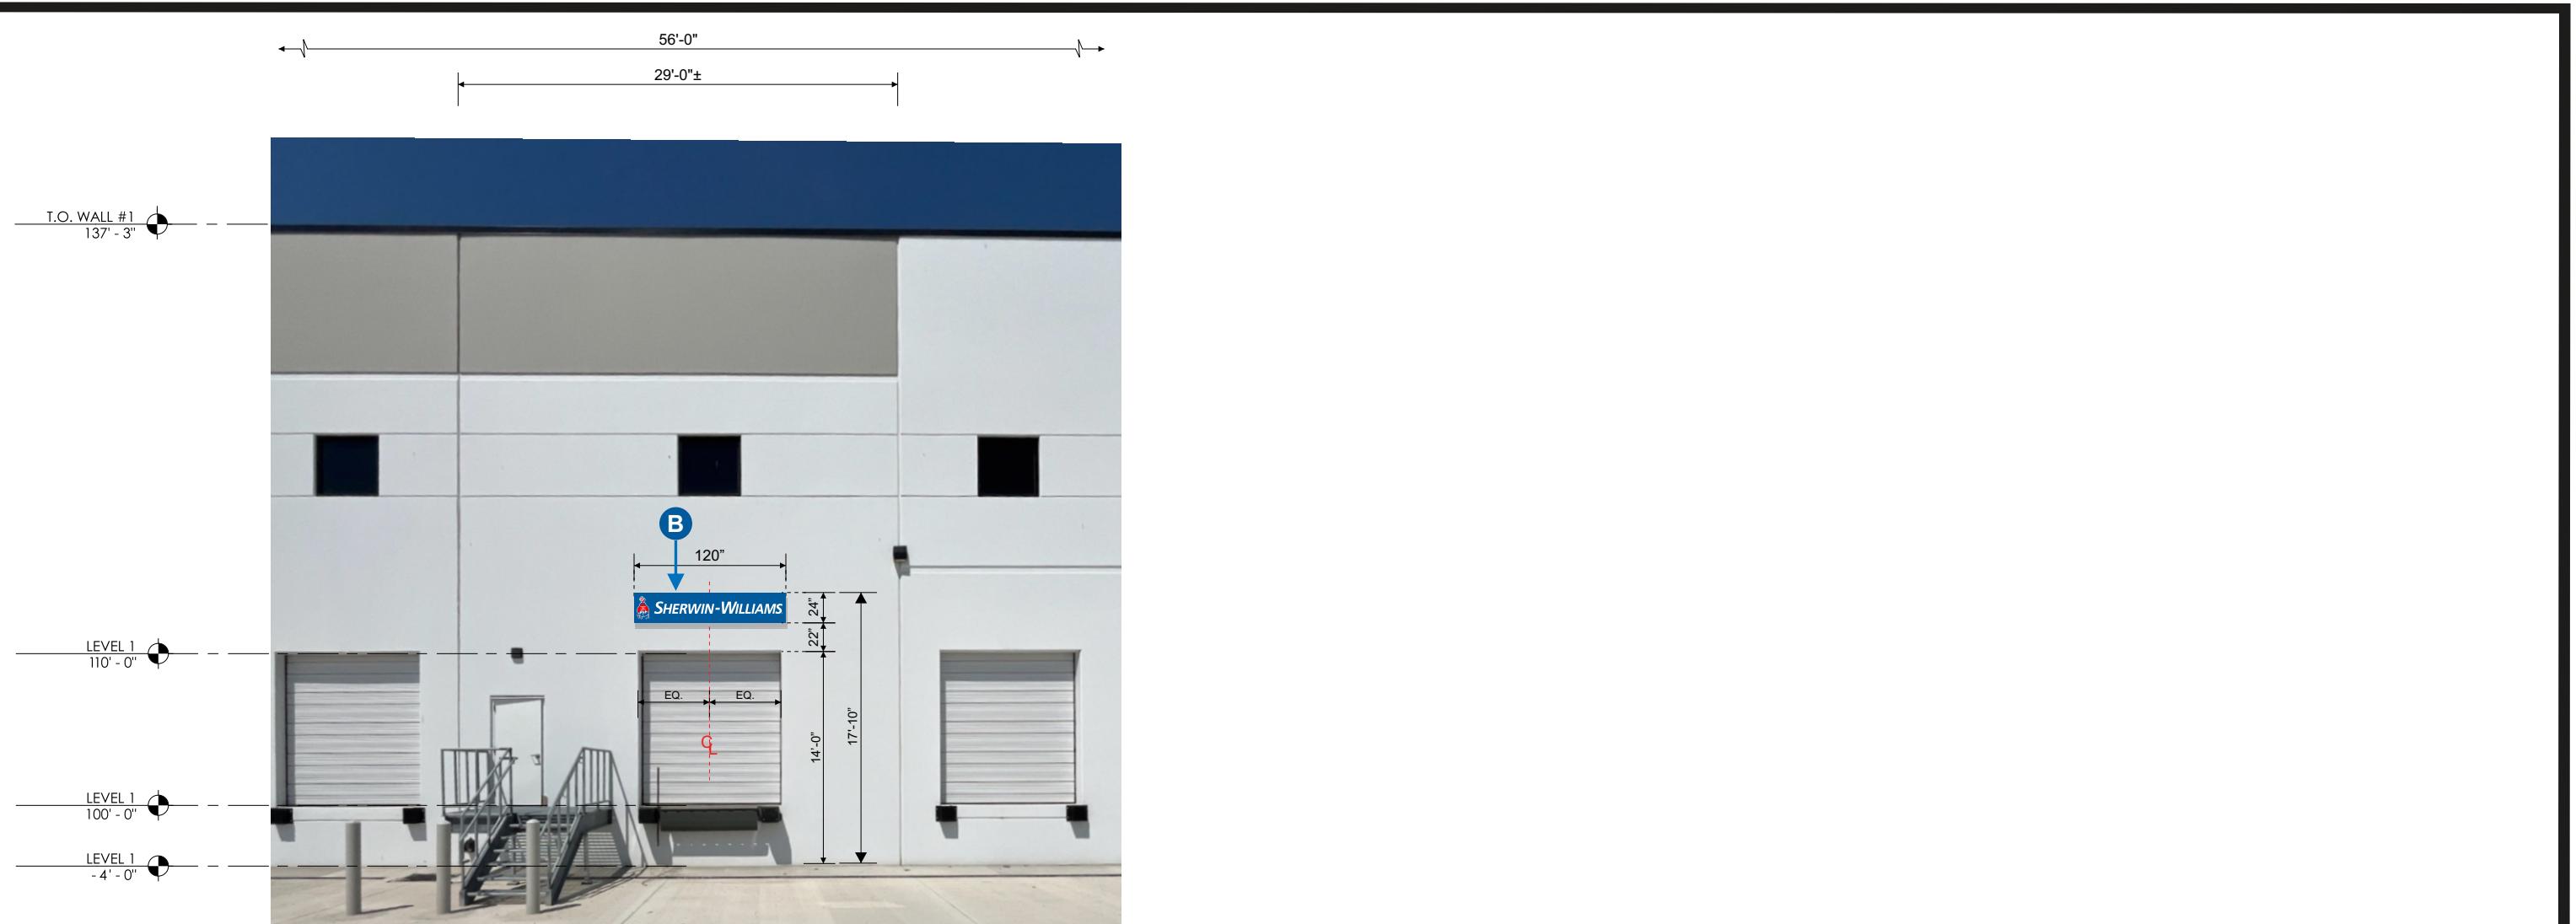

## EAST ELEVATION - REAR

Scale: 3/32" = 1'-0"



## FULL EAST ELEVATION



DATE	REVISIONS	NAME
07-31-2024	REVISE W/ NEW LOCATION AND SIGN TYPE AND SIZE	2 KD
07-31-2024	MOVE SIGN A TO TOP FASCIA, REVISE SIGN B TO ALUM. PAN	¾ KD
01-27-2025	ADD ELEVATIONS, LL NOTES, WINDOW VINYL, REMOVE TRADE-MARKS, WEEP HOLES. SHOW SIGN LOCATIONS	1½ KD
02-03-2025	MOVE SIGNS TO CORRECT LOCATION BLDG. 2, UNIT 4 PER DOCS	1¼ KD
02-05-2025	CONFIRM ELEVATIONS FROM FULL PLANS.	¾ KD
03-28-2025	WRITE ON DRAWING HOW MANY FOOT CANDLES FOR PERMIT	¼ KD

## AUTHORIZATION

This drawing is the exclusive property of Accent Graphics, Inc. and is the result of the original work of its employees. The plans are provided to your company for the sole purpose of considering the purchase of a sign manufactured by Accent Graphics, Inc. based on these plans OR the purchase of the plans and design concepts contained therein for manufacture elsewhere. Distribution or exhibition of the plans to anyone outside of your company or the use of the plans by others to manufacture or design a similar sign as displayed in the plans is expressly forbidden. In the event that such exhibition occurs, Accent Graphics will expect payment of a minimum \$2000 design fee in recompense for the time and effort entailed to produce the plans.

CLIENT SHERWIN WILLIAMS STORE # \_\_\_\_\_  
INSTALLATION ADDRESS 593 N Saratoga Rd | Saratoga Springs, UT United States  
DESIGNER KD ACCOUNT EXECUTIVE DM  
DATE 03-18-2024 SHEET 4 OF 6 DESIGN # 240336-10  
Gerber FILE =  
Corel FILE =

accent  graphics

**COMPLETE SIGN SERVICE & FABRICATION**


523 E. ROCK ISLAND TOLL FREE (800) 810-3044

GRAND PRAIRIE, TX 75050 METRO (972) 399-0333  
FAX (972) 262-1172

EMAIL (972) 986-4456  
WEBSITE [www.accentgraphicsinc.com](http://www.accentgraphicsinc.com) FAX (800) 810-3045


**WEBSITE** [www.accentgraphicsinc.com](http://www.accentgraphicsinc.com) **FAX** (800) 810-3045

complaints State of Texas Contractor #18050

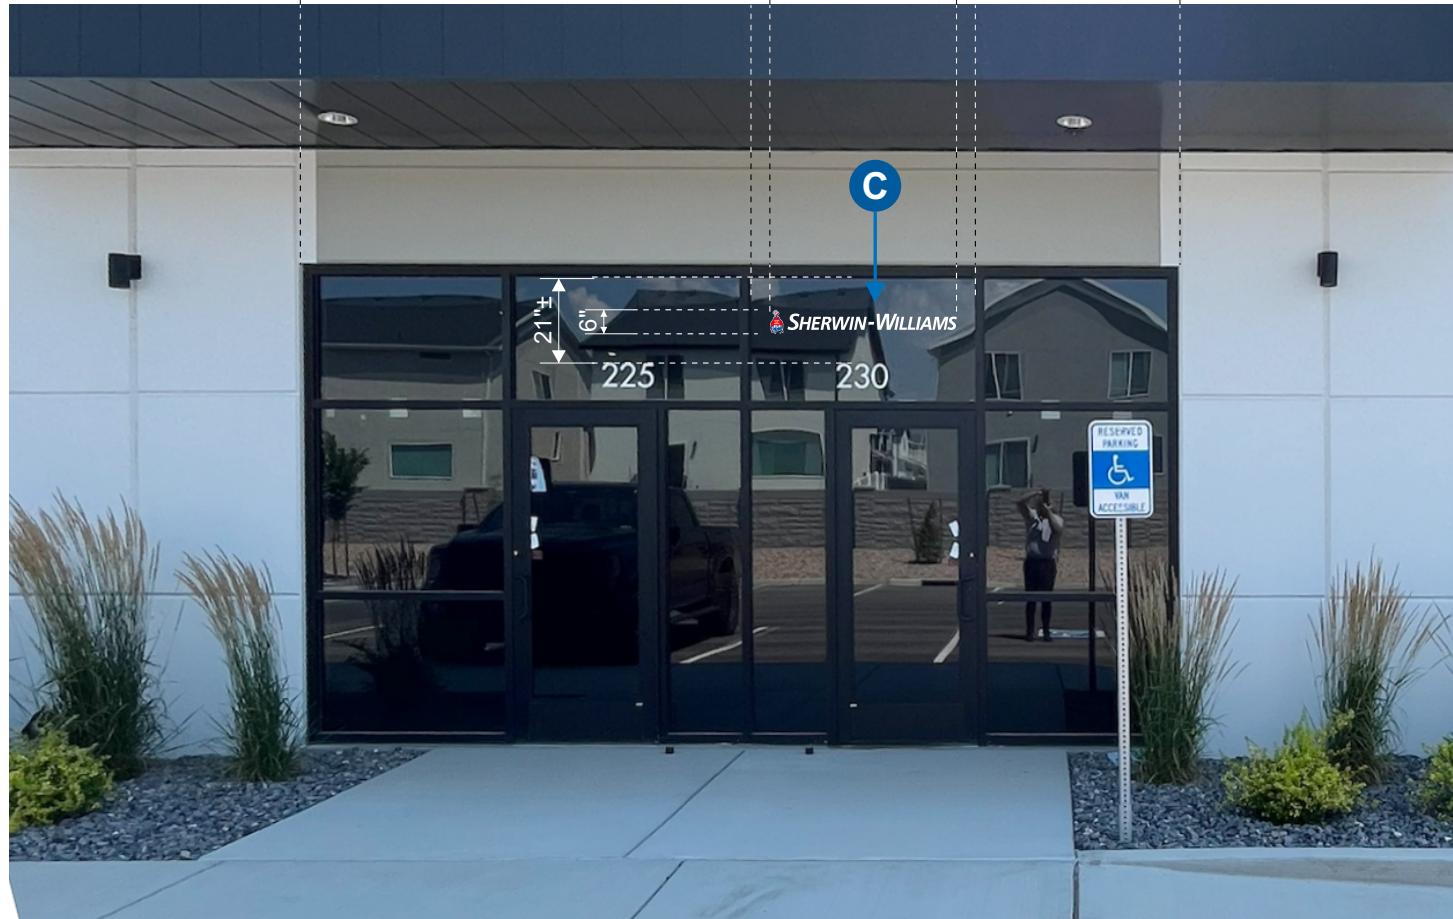

## WEST ENTRY ELEVATION


Scale: 1/4" = 1'-0"

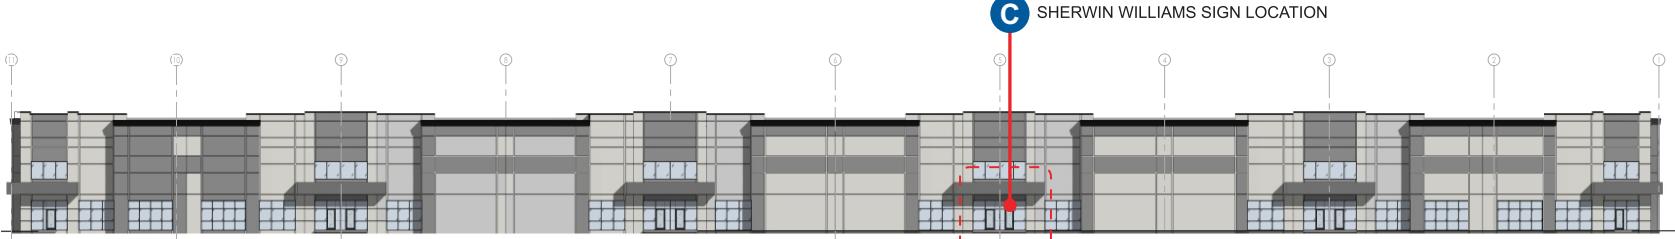

## FULL WEST ELEVATION

DATE	REVISIONS	NAME	AUTHORIZATION
07-31-2024	REVISE W/ NEW LOCATION AND SIGN TYPE AND SIZE	2	KD
07-31-2024	MOVE SIGN A TO TOP FACIA, REVISE SIGN B TO ALUM. PAN	¾	KD
01-27-2025	ADD ELEVATIONS, LL NOTES, WINDOW VINYL, REMOVE TRADE-MARKS, WEEP HOLES. SHOW SIGN LOCATIONS	1½	KD
02-03-2025	MOVE SIGNS TO CORRECT LOCATION BLDG. 2, UNIT 4 PER DOCS	1¼	KD
02-05-2025	CONFIRM ELEVATIONS FROM FULL PLANS.	¾	KD
03-28-2025	WRITE ON DRAWING HOW MANY FOOT CANDLES FOR PERMIT	¼	KD
			ALL CHANGES MUST BE INITIALED BY CLIENT AND ACCOUNT EXECUTIVE ON FINAL APPROVED PRINT.

This drawing is the exclusive property of Accent Graphics, Inc. and is the result of the original work of its employees. The plans are provided to your company for the sole purpose of considering the purchase of a sign manufactured by Accent Graphics, Inc. based on these plans OR the purchase of the plans and design concepts contained therein for manufacture elsewhere. Distribution or exhibition of the plans to anyone outside of your company or the use of the plans by others to manufacture or design a similar sign as displayed in the plans is expressly forbidden. In the event that such exhibition occurs, Accent Graphics will expect payment of a minimum \$2000 design fee in recompense for the time and effort entailed to produce the plans.

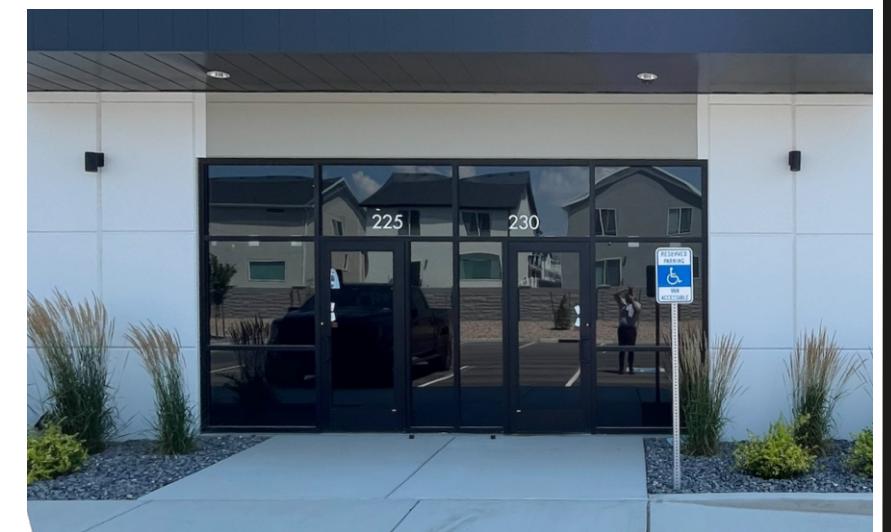

## EXISTING CONDITIONS

## VINYL LOGO & LETTERING

QTY: (1) SET REQ'D

## NON-ILLUMINATED

1.94 SQ. FT.

Scale: 1" = 1'-0"

Regulated by the Texas Department of Licensing and Regulation P. O. Box 12157, Austin, TX 78711 Tel: 512.463.6599 Toll Free (in TX): 800.803.9202 Online: <http://www.license.state.tx.us/complaints> State of Texas Contractor #18050