



WILDFLOWER VILLAGE 9 PLAT X-3

LOCATED IN A PORTION OF THE SOUTHEAST QUARTER OF SECTION 8,
TOWNSHIP 5 SOUTH, RANGE 1 WEST, SALT LAKE BASE AND MERIDIAN
CITY OF SARATOGA SPRINGS, UTAH COUNTY, UTAH

Redecoration of the Plat for this project is dependent upon the development having available secondary water right credits.

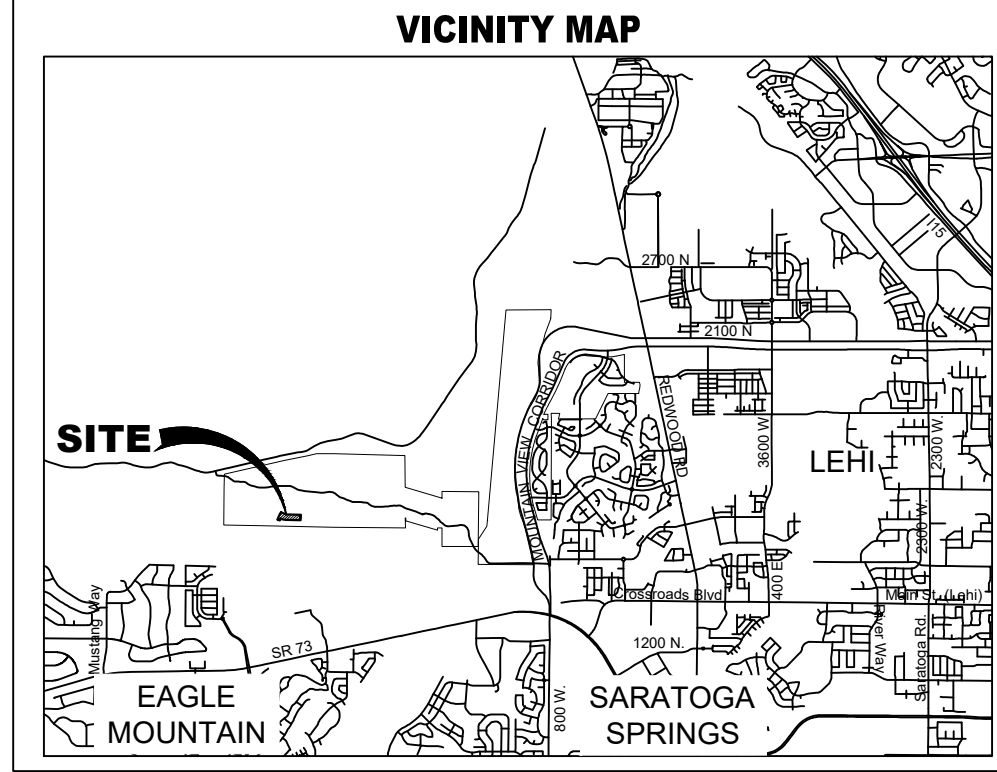

LEI
- A Utah Corporation -
ENGINEERS
SURVEYORS
PLANNERS
3302 N. Main Street
Spanish Fork, UT 84660
Phone: 801.798.0555
Fax: 801.798.9393
office@lei-eng.com
www.lei-eng.com


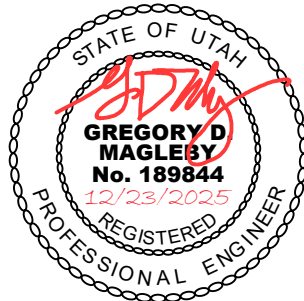


WILDFLOWER - VILLAGE 9 - PLAT X-3
CITY OF SARATOGA SPRINGS, UTAH COUNTY, UTAH
COVER

REVISIONS	
1	-
2	-
3	-
4	-
5	-
6	-

LEI PROJECT #:
2023-0055
DRAWN BY:
BLS/MMV
CHECKED BY:
GDM
SCALE:
1"=30'
(PLAT X-3)
DATE:
12/23/2025

SHEET
COVER

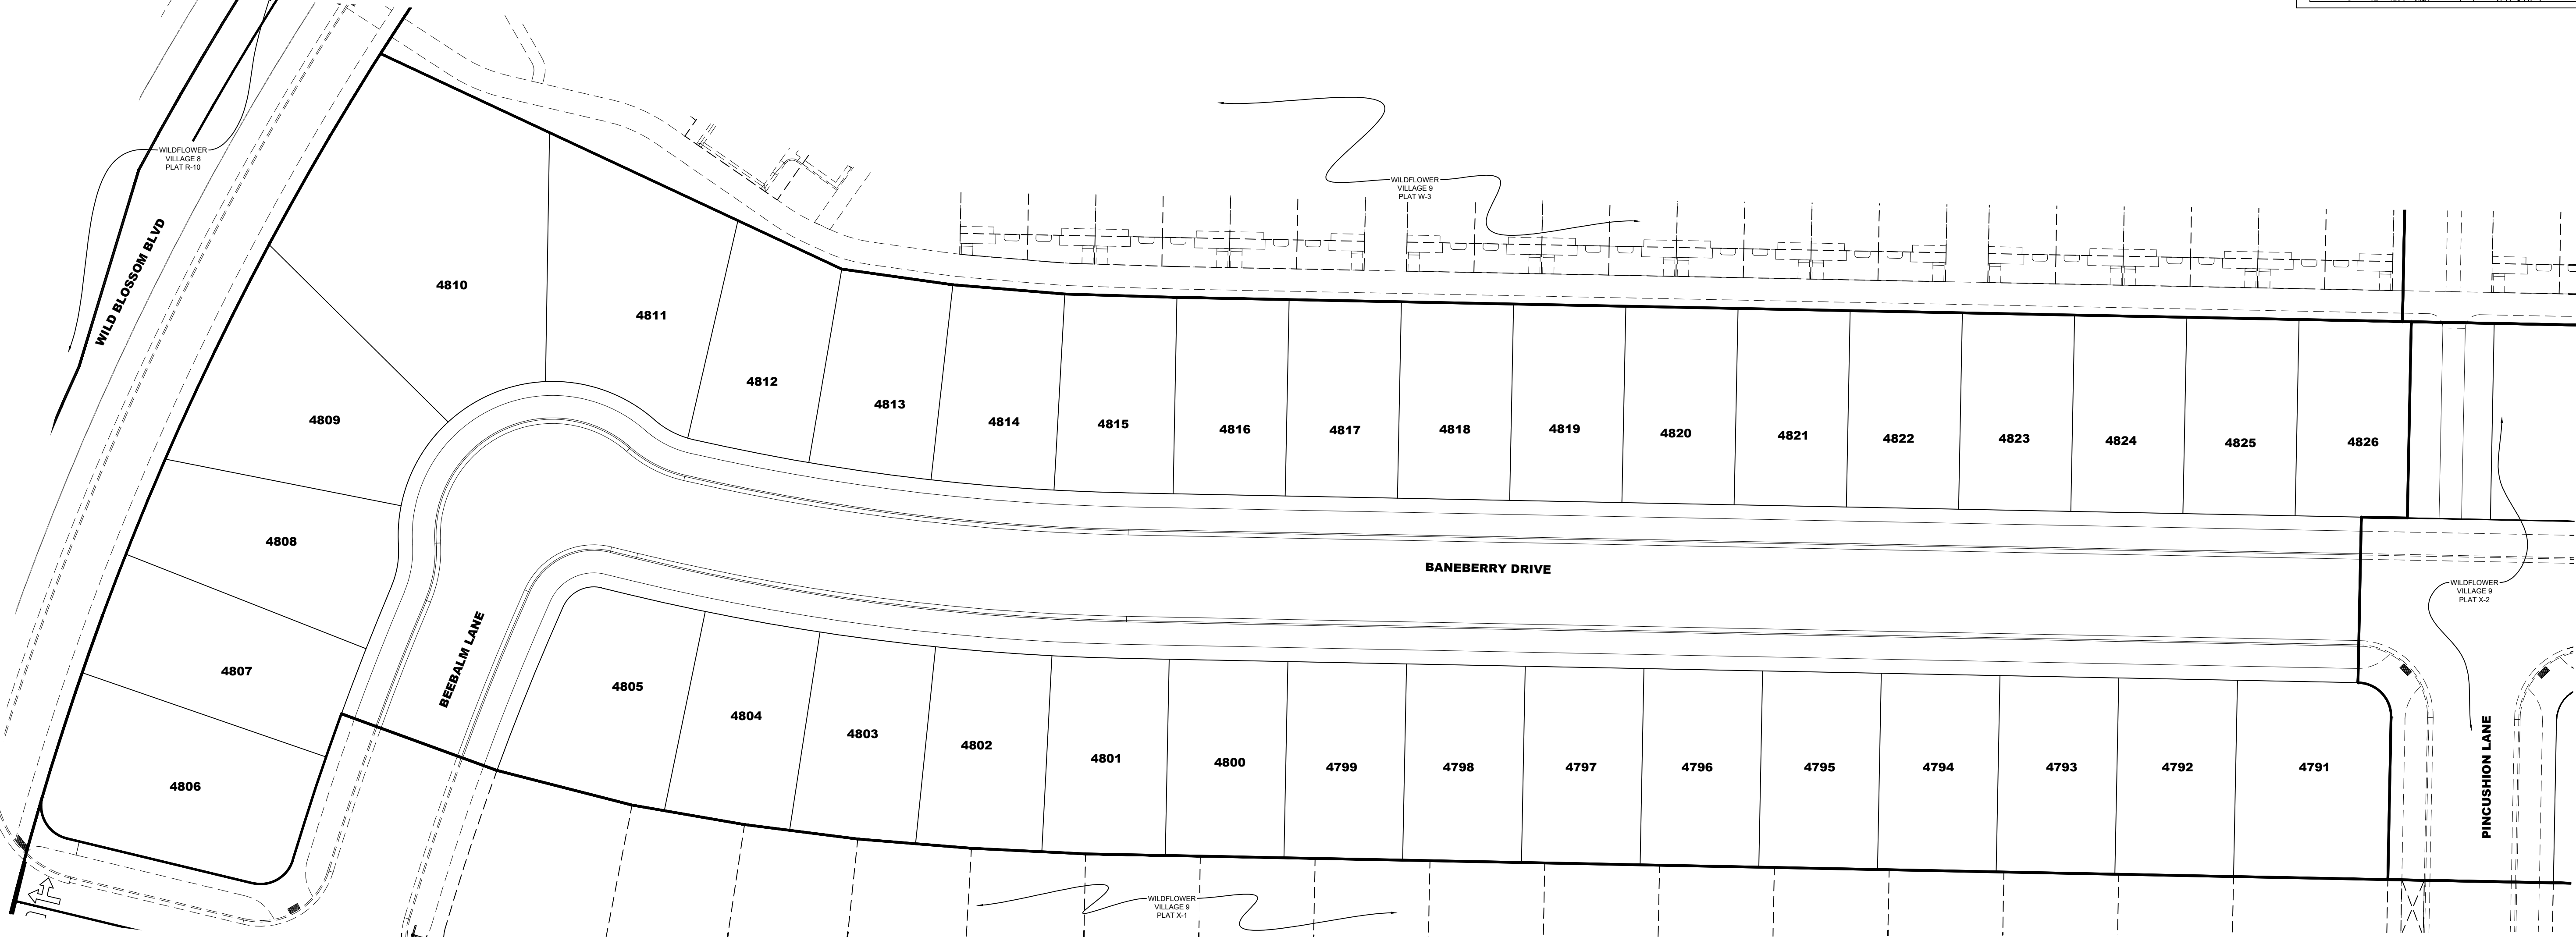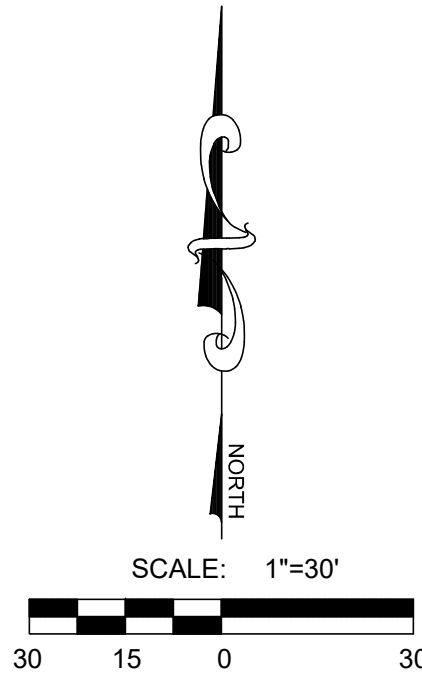

\\LAND DESK\TOP PROJECTS\13-0002 DAI COLLINS BROTHERS\DWG\WILDFLOWER - VILLAGE 9 - PLAT X-3 (100-102) SHEET.DWG 12/5/2025 3:41 PM

GENERAL NOTES

- ALL IMPROVEMENTS SHALL BE CONSTRUCTED AND INSPECTED IN STRICT ACCORDANCE WITH ALL JURISDICTIONAL AUTHORITIES.
- CONTRACTOR SHALL COMPLY WITH THE STANDARDS INDICATED WITHIN THE CONSTRUCTION DOCUMENTS. THE CONTRACTOR SHALL NOTIFY ALL AGENCIES, OWNERS, ENGINEERS, AND UTILITY COMPANIES FIVE DAYS PRIOR TO A PRE-CONSTRUCTION MEETING.
- IT IS INTENDED THAT THESE PLANS AND SPECIFICATIONS REQUIRE ALL LABOR AND MATERIALS NECESSARY AND PROPER FOR THE WORK CONTEMPLATED AND THAT THE WORK BE COMPLETED IN ACCORDANCE WITH THEIR TRUE INTENT AND PURPOSE. THE CONTRACTOR SHALL NOTIFY THE ENGINEER IMMEDIATELY REGARDING ANY DISCREPANCIES OR AMBIGUITIES WHICH MAY EXIST IN THE PLANS OR SPECIFICATIONS. THE ENGINEER'S INTERPRETATION THEREOF SHALL BE CONCLUSIVE.
- WHERE THE PLANS OR SPECIFICATIONS DESCRIBE PORTIONS OF THE WORK IN GENERAL TERMS BUT NOT IN COMPLETE DETAIL, IT IS UNDERSTOOD THAT ONLY THE BEST GENERAL PRACTICE IS TO PREVAIL AND THAT ONLY MATERIALS AND WORKMANSHIP OF THE FIRST QUALITY ARE TO BE USED.
- CONTRACTOR SHALL INSPECT THE SITE OF THE WORK PRIOR TO BIDDING TO SATISFY THEMSELVES BY PERSONAL EXAMINATION OR BY SUCH OTHER MEANS AS THEY MAY PREFER, OF THE LOCATION OF THE PROPOSED WORK, AND OF THE ACTUAL CONDITIONS OF, AND AT, THE SITE OF WORK. IF, DURING THE COURSE OF THEIR EXAMINATION, A BIDDER FINDS FACTS OR CONDITIONS WHICH APPEAR TO THEM TO BE IN CONFLICT WITH THE LETTER OR SPIRIT OF THE PROJECT PLANS AND SPECIFICATIONS, THEY SHALL CONTACT THE ENGINEER FOR ADDITIONAL INFORMATION AND EXPLANATION BEFORE SUBMITTING THEIR BID. SUBMISSION OF A BID BY THE CONTRACTOR SHALL CONSTITUTE ACKNOWLEDGMENT THAT, IF AWARDED THE CONTRACT, (1) THEY HAVE RELIED AND ARE RELYING ON THEIR OWN EXAMINATION OF THE SITE OF THE WORK, (2) ACCESS TO THE SITE, AND (3) ALL OTHER DATA AND MATTERS REQUISITE TO THE FULFILLMENT OF THE WORK AND ON THEIR OWN KNOWLEDGE OF EXISTING FACILITIES ON AND IN THE VICINITY OF THE SITE OF THE WORK TO BE CONSTRUCTED UNDER THIS CONTRACT. THE INFORMATION PROVIDED BY THE OWNER OR THE ENGINEER IS NOT INTENDED TO BE A SUBSTITUTE FOR, OR A SUPPLEMENT TO THE INDEPENDENT VERIFICATION BY THE CONTRACTOR TO THE EXTENT SUCH INDEPENDENT INVESTIGATION OF SITE CONDITIONS IS DEEMED NECESSARY OR DESIRABLE BY THE CONTRACTOR. CONTRACTOR SHALL ACKNOWLEDGE THAT THEY HAVE NOT RELIED SOLELY UPON OWNER OR ENGINEER FURNISHED INFORMATION REGARDING SITE CONDITIONS IN PREPARING AND SUBMITTING THEIR BID.
- NO ALLOWANCE WILL BE MADE FOR DISCREPANCIES OR OMISSIONS THAT CAN BE EASILY OBSERVED. VERIFY ALL EXISTING CONDITIONS BEFORE BIDDING AND ANSWER ANY QUESTIONS BEFORE CONSTRUCTION.
- ALL TRAFFIC CONTROL IS TO CONFORM TO THE CURRENT MUTCD AND UDOT STANDARDS. FOR ALL WORK WITHIN PUBLIC RIGHTS-OF-WAYS OR EASEMENTS, THE CONTRACTOR SHALL PRESERVE THE INTEGRITY AND LOCATION OF ANY AND ALL PUBLIC UTILITIES AND PROVIDE THE NECESSARY CONSTRUCTION TRAFFIC CONTROL. CONTRACTOR SHALL, THROUGH THE ENCROACHMENT PERMIT PROCESS, VERIFY WITH THE NECESSARY REGULATORY AGENCIES, THE NEED FOR ANY TRAFFIC ROUTING PLAN. IF PLAN IS REQUIRED, CONTRACTOR SHALL PROVIDE PLAN AND RECEIVE PROPER APPROVALS PRIOR TO BEGINNING CONSTRUCTION. THE CONTRACTOR SHALL PROVIDE ALL LIGHTS, BARRICADES, SIGNS, FLAGMEN OR OTHER DEVICES NECESSARY FOR PUBLIC SAFETY.
- THE CONTRACTOR SHALL BE HELD RESPONSIBLE FOR ANY FIELD CHANGES MADE WITHOUT PRIOR WRITTEN AUTHORIZATION FROM THE OWNER AND/OR ENGINEER.
- CONTRACTOR TO VERIFY EXISTING CONDITIONS, TIE IN POINTS, UTILITY CONNECTIONS, ETC. PRIOR TO CONSTRUCTION AND NOTIFY ENGINEER OF ANY DISCREPANCIES.
- THE CONTRACTOR SHALL EXERCISE DUE CAUTION AND SHALL CAREFULLY PRESERVE BENCHMARKS, CONTROL POINTS, SECTION CORNERS, REFERENCE POINTS AND ALL SURVEY STAKES, AND SHALL BEAR ALL EXPENSES FOR REPLACEMENT AND/OR ERRORS CAUSED BY UNNECESSARY LOSS OR DISTURBANCE.
- CONTRACTOR TO FURNISH, MAINTAIN, AND RESTORE ALL SURVEY MONUMENTS AND MONUMENT REFERENCE MARKERS WITHIN THE PROJECT SITE. CONTRACTOR TO CONTACT THE CITY OR COUNTY SURVEYOR FOR MONUMENT PERMITTING, LOCATIONS AND CONSTRUCTION DETAILS.
- ALL EXISTING ASPHALT WILL BE SAW CUT IN NEAT STRAIGHT LINES BY THE CONTRACTOR PRIOR TO EXCAVATION.

GENERAL CLEARING AND GRADING NOTES

- CLEARING, GRUBBING AND DISPOSAL OF VEGETATIVE MATERIAL NEEDS TO BE IN ACCORDANCE WITH STATE AND COUNTY REGULATIONS, WHICH APPLY TO SOLID WASTE.
- THE EXISTING TOPOGRAPHY SHOWN ON THESE PLANS IS BASED ON DRAWINGS AND A TOPOGRAPHIC SURVEY PERFORMED BY LEI ENGINEERS (UNLESS OTHERWISE NOTED), IF THE EXISTING GRADE IS DIFFERENT FROM WHAT IS SHOWN ON THE GRADING PLAN, CONTRACTOR TO NOTIFY ENGINEER IMMEDIATELY.
- ALL EARTH WORK SHALL BE PERFORMED IN ACCORDANCE WITH THE GEOTECHNICAL ENGINEER'S REPORT.
- WHEN USING ELECTRONIC FILES OF MASS GRADING SITES PREPARED BY LEI THE CONTRACTOR MUST USE THE DIGITAL TERRAIN MODEL CREATED BY AUTODESK CIVIL 3D AND NOT A REPRODUCTION OF PROPOSED CONTOURS. LEI IS NOT RESPONSIBLE FOR ANY INACCURACIES, ERRORS AND/OR DISCREPANCIES DUE TO CONVERSION OR USE OF ELECTRONIC FILES.
- NO CHANGE IN DESIGN LOCATION OR GRADE WILL BE MADE BY THE CONTRACTOR WITHOUT THE WRITTEN APPROVAL OF THE PROJECT ENGINEER.
- EROSION CONTROL - A STORMWATER POLLUTION PREVENTION PLAN (SWPPP) IS REQUIRED IN ACCORDANCE WITH THE UTAH POLLUTANT DISCHARGE ELIMINATION SYSTEM (UPDES) PERMIT FOR CONSTRUCTION, OUTLINING HOW EROSION AND SILTATION WILL BE CONTROLLED. CONTRACTOR IS RESPONSIBLE FOR OBTAINING AND MAINTAINING THE APPROPRIATE PERMITS AND INSPECTIONS. A COPY OF THE PLAN MUST BE ON SITE AT ALL TIMES. THE CONTRACTOR SHALL BE RESPONSIBLE FOR IMPLEMENTING THE PLAN AND INSTALLING AND MAINTAINING THE EROSION CONTROL FACILITIES WITH EACH PHASE OF WORK. SHOULD SILT LEAVE THE SITE OR EROSION OCCURS, IT WILL BE THE CONTRACTORS RESPONSIBILITY TO TAKE CORRECTIVE ACTION AND REPAIR ANY DAMAGE CAUSED BY THE SILT OR EROSION IMMEDIATELY. ALL COSTS ASSOCIATED WITH THE MODIFICATION AND APPROVAL OF THE PLAN WILL BE THE RESPONSIBILITY OF THE CONTRACTOR.

GENERAL UTILITY NOTES

- CONTRACTOR SHALL BE RESPONSIBLE FOR CALLING BLUE STAKES FOR MARKINGS TO VERIFY ALL EXISTING UTILITIES. CONTRACTOR SHALL BE RESPONSIBLE FOR DAMAGES TO EXISTING UTILITIES AND FOR ALL INTERRUPTIONS CAUSED BY THE RESULTS OF HIS WORK.
- THE LOCATIONS OF UNDERGROUND FACILITIES SHOWN ON THESE PLANS ARE BASED ON FIELD SURVEYS AND LOCAL UTILITY COMPANY RECORDS. IT SHALL BE THE CONTRACTORS FULL RESPONSIBILITY TO CONTACT THE VARIOUS UTILITY COMPANIES TO LOCATE THEIR FACILITIES PRIOR TO PROCEEDING WITH CONSTRUCTION. NO ADDITIONAL COMPENSATION SHALL BE PAID TO THE CONTRACTOR FOR DAMAGE AND REPAIR TO THESE FACILITIES CAUSED BY CONTRACTORS WORK FORCE.
- START AT THE LOW END OF ALL GRAVITY FEED LINES AND WORK UPHILL. DO NOT DRY START GRAVITY FEED LINES THAT TIE INTO EXISTING GRAVITY LINES. FAILURE TO COMPLY WITH THIS NOTE SHALL RELEASE THE CIVIL ENGINEER OF ALL LIABILITY.
- CONTRACTOR SHALL LAYOUT AND POT HOLE FOR ALL POTENTIAL CONFLICTS WITH UTILITY LINES ON OR OFF-SITE AS REQUIRED PRIOR TO ANY CONSTRUCTION.
- ANY POWER, NATURAL GAS, AND COMMUNICATIONS UTILITIES SHOWN ON THE PLANS ARE FOR REFERENCE PURPOSES ONLY AND ARE NOT DESIGN DRAWINGS FOR THE RELOCATION OR REMOVAL OF EXISTING UTILITIES, NOR FOR ANY NEW UTILITY SERVICES. CONTRACTOR TO SUBMIT SITE PLAN TO APPROPRIATE UTILITY PROVIDER FOR DESIGN OF SERVICE CONNECTIONS.
- ALL DIMENSIONS, GRADES AND UTILITY DESIGNS SHOWN ON THE PLANS SHALL BE VERIFIED BY THE CONTRACTOR PRIOR TO CONSTRUCTION. NOTIFY THE ENGINEER IF ANY DISCREPANCIES EXISTS PRIOR TO CONSTRUCTION FOR NECESSARY PLAN OR GRADE CHANGES.
- ALL EXISTING MANHOLES, WATER VALVES, CLEAN OUTS, ETC., ARE TO BE RAISED OR LOWERED TO GRADE.
- THE DRY START OF ANY UTILITY WITHOUT DIRECT CONNECTION TO EXISTING UTILITY INFRASTRUCTURE IS HIGHLY DISCOURAGED UNLESS DIRECTED OTHERWISE BY THE OWNER/DEVELOPER. LEI IS NOT RESPONSIBLE FOR ANY ISSUES OR CHANGES RESULTING FROM SUCH CONSTRUCTION METHODS.
- NO CHANGE IN DESIGN LOCATION OR GRADE WILL BE MADE BY THE CONTRACTOR WITHOUT THE WRITTEN APPROVAL OF THE PROJECT ENGINEER.
- AND AT THE SOLE RISK OF THE CONTRACTOR UNLESS DIRECTED OTHERWISE BY THE OWNER/DEVELOPER.
- CONTRACTOR IS RESPONSIBLE TO REMOVE, SALVAGE, AND REPLACE FENCE LINES WHICH ARE DISTURBED DURING CONSTRUCTION.
- SANITARY SEWER TO BE INSTALLED A MINIMUM OF 10 FEET HORIZONTALLY AND 18 INCHES VERTICALLY FROM ALL WATER LINES.
- ALL PIPE LENGTHS SHOWN ON PLANS ARE FROM CENTER OF STRUCTURE TO CENTER OF STRUCTURE UNLESS NOTED OTHERWISE.
- UTILITY LATERAL TO BE INSTALLED PER CITY STANDARD LOCATION UNLESS OTHERWISE NOTED.

ELECTRONIC FILE NOTES

- THE HARD COPIES OF THIS INFORMATION WILL GOVERN OVER THE ELECTRONIC DATA IN THE EVENT ANY DISCREPANCIES ARE FOUND WITH THE INFORMATION. PLEASE CONTACT LEI BEFORE CONSTRUCTION IF ANY DISCREPANCIES ARE FOUND.
- THE INFORMATION RECORDED ON OR TRANSMITTED AS ELECTRONIC MEDIA WAS CREATED USING AUTODESK CIVIL 3D 2020 SOFTWARE. THEREFORE, THE INFORMATION IS SUBJECT TO UNDETECTABLE ALTERATION, EITHER INTENTIONAL OR UNINTENTIONAL DUE TO, AMONGS OTHER CAUSES, TRANSMISSION, CONVERSION, MEDIA DEGRADATION, SOFTWARE ERROR, OR HUMAN ALTERATION.

CITY STANDARD NOTES

- CONTRACTOR SHALL FIELD VERIFY LOCATIONS AND INVERT ELEVATIONS OF EXISTING MANHOLES AND OTHER UTILITIES BEFORE STAKING OR CONSTRUCTING ANY NEW SEWER LINES.
- CONTRACTOR SHALL FIELD VERIFY LOCATIONS AND INVERT ELEVATIONS OF EXISTING STORM DRAIN STRUCTURES AND OTHER UTILITIES BEFORE STAKING OR CONSTRUCTING ANY NEW STORM DRAIN LINES.
- ALL CONSTRUCTION SHALL COMPLY WITH THE STANDARD TECHNICAL SPECIFICATIONS AND DRAWINGS FOR THE CITY OF SARATOGA SPRINGS, UTAH.
- EXISTING UTILITIES HAVE BEEN NOTED TO THE BEST OF ENGINEERS KNOWLEDGE, HOWEVER IT IS OWNERS AND CONTRACTORS RESPONSIBILITY TO LOCATE UTILITIES IN FIELD AND NOTIFY CITY ENGINEER AND CITY IF DISCREPANCIES EXIST PRIOR TO CONTINUING ANY CONSTRUCTION.
- POST-ACCEPTANCE ALTERATIONS TO LIGHTING PLANS OR INTENDED SUBSTITUTIONS FOR ACCEPTED LIGHTING EQUIPMENT SHALL BE SUBMITTED TO THE CITY FOR REVIEW AND ACCEPTANCE.
- THE CITY RESERVES THE RIGHT TO CONDUCT POST-INSTALLATION INSPECTIONS TO VERIFY COMPLIANCE WITH THE CITY'S REQUIREMENTS AND ACCEPTED LIGHTING PLAN COMMITMENTS, AND IF DEEMED APPROPRIATE BY THE CITY, TO REQUIRE REMEDIAL ACTION AT NO EXPENSE TO THE CITY.
- ALL EXTERIOR LIGHTING SHALL MEET IESNA FULL-CUTOFF CRITERIA.
- CONTRACTOR TO VERIFY ALL EXISTING CONDITIONS AND LOCATION OF EXISTING UTILITIES PRIOR TO CONSTRUCTION.
- ALL INTERSECTIONS TO HAVE ADA HANDICAP RAMPS ACCORDING TO CITY STANDARDS WITH A MAXIMUM OF 2% SLOPE IN FRONT OF ADA RAMP.
- ALL EXISTING FENCING WITHIN THE PROPOSED BOUNDARY TO BE REMOVED.
- DRAINAGE ACROSS PROPERTY LINES SHALL NOT EXCEED THAT WHICH EXISTED PRIOR TO GRADING. EXCESS OR CONCENTRATED DRAINAGE SHALL BE CONTAINED ON SITE OR DIRECTED TO AN APPROVED DRAINAGE FACILITY AS PER IBC 2015 1109.4.
- ALL DRINKING WATER & SECONDARY WATER PIPES 24" OR LARGER TO BE DUCTILE IRON CLASS 53. PIPES SMALLER THAN 24" TO BE DR-18 PVC.
- ALL SEWER LINES TO BE SDR-35
- ALL STORM DRAIN LINES TO BE RCP.
- TEMPORARY TURN AROUND TO BE INSTALLED AS REQUIRED WITH FINAL CONSTRUCTION PHASING AT ALL STREET ENDS LONGER THAN 150' AS REQUIRED BY CITY STANDARDS.
- DRINKING WATER & SECONDARY WATERLINES TO DEFLECT AS NECESSARY AS SHOWN AND AS PER MANUFACTURER SPECIFICATIONS UNLESS OTHERWISE NOTED.

NOTES

- CONTRACTOR TO VERIFY ALL EXISTING CONDITIONS AND LOCATION OF EXISTING UTILITIES PRIOR TO CONSTRUCTION.
- ALL INTERSECTIONS TO HAVE ADA HANDICAP RAMPS ACCORDING TO CITY STANDARDS.
- ALL PRIVATE UTILITIES TO BE LOCATED IN PUBLIC UTILITY EASEMENTS.
- DRAINAGE ACROSS PROPERTY LINES SHALL NOT EXCEED THAT WHICH EXISTED PRIOR TO GRADING. EXCESS OR CONCENTRATED DRAINAGE SHALL BE CONTAINED ON SITE OR DIRECTED TO AN APPROVED DRAINAGE FACILITY. LOTS SHALL BE GRADED TO DRAIN SURFACE WATER AWAY FROM FOUNDATION WALLS. THE GRADING SHALL FALL A MINIMUM OF 6 INCHES WITHIN THE FIRST 10 FEET.
- AREA SHOWN HEREON FALLS WITHIN FLOOD ZONE "X" (AREA DETERMINED TO BE OUTSIDE OF 500 YEAR FLOOD PLAIN) AS PER FIRM MAP NO. 49049C0150F WITH EFFECTIVE DATE OF JUNE 19, 2020.
- ALL DRINKING WATER & SECONDARY WATER PIPES TO BE DR-18 PVC.
- ALL RESIDENTIAL DRINKING WATER METERS TO BE 3/4" DIAMETER. INSTALL POLY PAST THE METERS TO THE LOT SIDE OF THE SIDEWALK ON CULINARY LATERALS. SEE CITY DETAIL CW-5.
- ALL RESIDENTIAL SECONDARY WATER METERS TO BE 1", LATERALS TO SINGLE SERVICE TO BE 1", LATERALS TO DUAL SERVICE TO BE 1-1/2". SEE CITY DETAIL PI-3.
- ALL CULINARY OR SECONDARY WATER VALVES 12" OR LARGER TO BE BUTTERFLY VALVES. ALL VALVES SMALLER TO BE GATE VALVES.
- MARKERS MUST BE PLACED AT ALL "OFFSITE" UTILITIES PER CITY STANDARD ST-27.
- SEE GRADING AND DRAINAGE PLAN FOR GRADING REQUIREMENTS.
- SEE SIGNAGE & STRIPING PLAN FOR SIGN LOCATIONS.
- RESIDENTIAL STREETS 59 FOOT RIGHT-OF-WAY TO BE INSTALLED PER CITY DETAIL ST-8 (2021). RESIDENTIAL STREETS TO UTILIZE STREET PAVEMENT SECTION DETAIL 1 SHEET C-901.
- ALL TEMPORARY TURN AROUND TO BE INSTALLED PER CITY STANDARD DETAIL ST-14.
- ALL FENCING ONSITE TO BE REMOVED UNLESS OTHERWISE NOTED. SEE EXISTING CONDITIONS PLAN.
- ALL TREES TO BE REMOVED FROM SITE UNLESS OTHERWISE NOTES. SEE EXISTING CONDITIONS PLAN.
- SHALLOW SEWER DEPTHS: CONTRACTOR SHALL VERIFY SEWER DEPTHS BEFORE EXCAVATING FOR BASEMENT. HOME(S) WITH BASEMENT MAY NOT HAVE SEWER SERVICE AVAILABLE FOR BASEMENT.


DATA TABLE

PLAT X-3
SINGLE FAMILY LOTS 36 LOTS
DWELLINGS 36 DWELLINGS
PARCELS 0 PARCELS
DENSITY 9.42 UNITS/ ACRE
MINIMUM LOT SIZE 0.06 ACRES / 2,900 SF
MAXIMUM LOT SIZE 0.18 ACRES / 8,350 SF
AVERAGE LOT SIZE 0.08 ACRES / 3,359 SF

	ACRES	SQ. FT.	PERCENT
TOTAL PROJECT AREA	3.82	166,359	100%
LOT AREA	2.78	120,912	72.7%
OPEN SPACE	0.00	0	0%
LANDSCAPED COMMON SPACE	0.00	0	0%
LIMITED COMMON SPACE	0.00	0	0.0%
PRIVATE RIGHT-OF-WAY AREA	0.00	0	0%
PUBLIC RIGHT-OF-WAY AREA	1.04	45,447	27.3%
LANDSCAPE AREA (PUBLIC ROW)	0.28	12,101	7.3%
HARDSCAPE AREA (PUBLIC ROW)	0.76	33,346	19.9%
BUILDABLE LAND	3.82	166,359	100%
SENSITIVE LANDS	0.00	0	0%
NON-SENSITIVE LANDS	3.82	166,359	100%
NUMBER OF GARAGE PARKING SPACES	72		
NUMBER OF DRIVEWAY PARKING SPACES	72		
NUMBER OF STRIPED PARKING SPACES	0		
NUMBER OF GUEST PARKING SPACES PROVIDED	0		

ABBREVIATIONS

NG	NATURAL GROUND
FG	FINISH GRADE
FS	FINISH SURFACE
EG	EXISTING GRADE
EX	EXISTING
TOW	TOP OF WALL
BOW	BOTTOM OF WALL
FF	FINISH FLOOR
GFF	GARAGE FINISH FLOOR
FH	FIRE HYDRANT
PI	PRESSURIZED IRRIGATION
CB	CATCH BASIN
SMH	SEWER MANHOLE
SDMH	STORM DRAIN MANHOLE

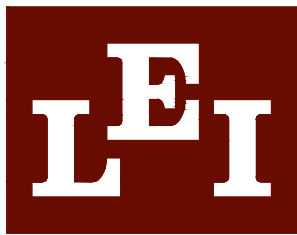


- A Utah Corporation -

ENGINEERS

SURVEYORS

PLANNERS

3302 N. Main Street
Spanish Fork, UT 84660
Phone: 801.798.0555
Fax: 801.798.9393
office@lei-eng.com
www.lei-eng.com

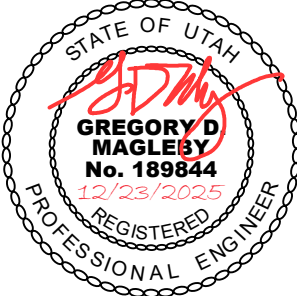

WILDFLOWER - VILLAGE 9 - PLAT X-3

CITY OF SARATOGA SPRINGS, UTAH COUNTY, UTAH

GENERAL NOTES

REVISIONS

1	-	-
2	-	-
3	-	-
4	-	-
5	-	-
6	-	-

LEI PROJECT #:

2023-0055

DRAWN BY:

BLS/MJV

CHECKED BY:

GDM

SCALE:

NONE

DATE:

12/23/2025


SHEET

NOTES





A Utah Corporation
ENGINEERS
SURVEYORS
PLANNERS

3302 N. Main Street
Spanish Fork, UT 84660
Phone: 801.798.0555
Fax: 801.798.9393
office@lei-eng.com
www.lei-eng.com

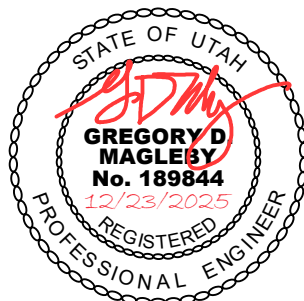

WILDFLOWER - VILLAGE 9 - PLAT X-3
CITY OF SARATOGA SPRINGS, UTAH COUNTY, UTAH
EXISTING CONDITIONS & DEMOLITION PLAN

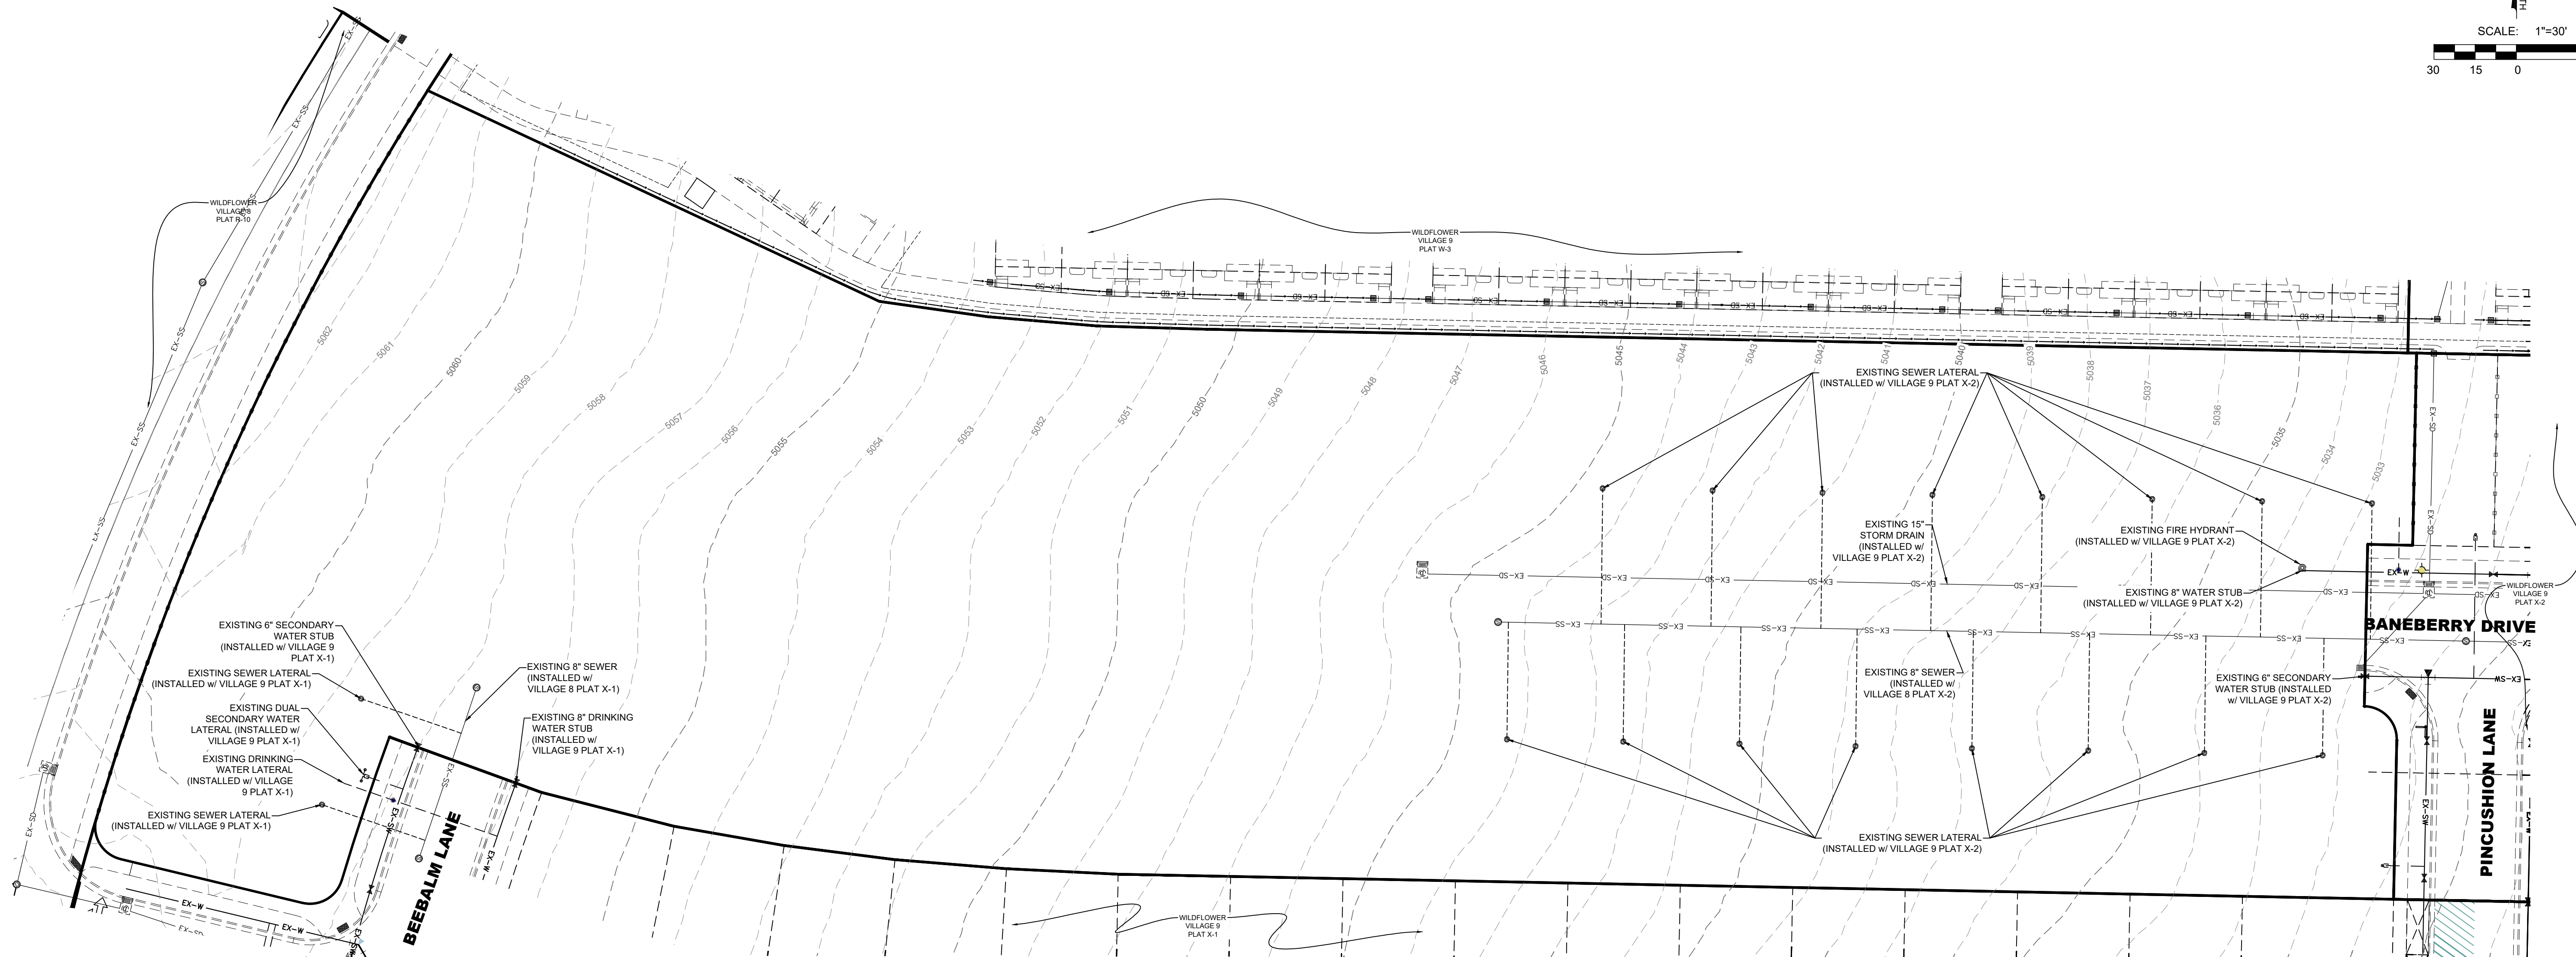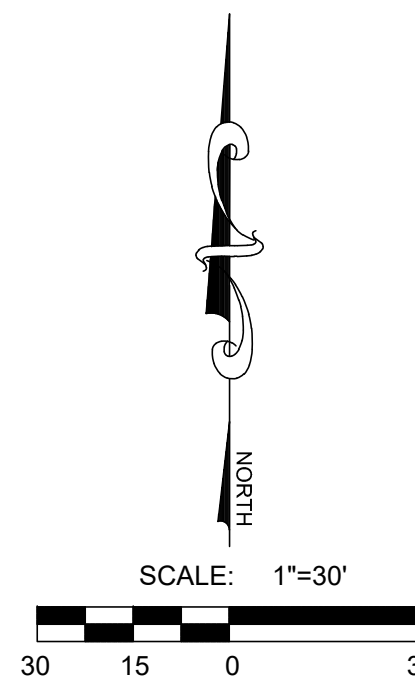

NOTE:
A RIGHT-OF-WAY ENCROACHMENT PERMIT MUST BE
OBTAINED FROM THE CITY OF SARATOGA SPRINGS PRIOR
TO DOING ANY WORK IN THE EXISTING RIGHT-OF-WAY.
APPLY FOR ENCROACHMENT PERMIT AT:
<https://cityworks.saratogaspringscity.com/publicaccess/template/login.aspx>



LEGEND

EXISTING	PROPOSED	DETAILS	EXISTING	PROPOSED	DETAILS	EXISTING	PROPOSED	DETAILS
---	---	BOUNDARY LINE	---	---	BOUNDARY LINE	---	---	BOUNDARY LINE
---	---	STREET CENTERLINE	---	---	STREET CENTERLINE	---	---	STREET CENTERLINE
---	---	EASEMENT LINE	---	---	EASEMENT LINE	---	---	EASEMENT LINE
---	---	LOT LINES	---	---	LOT LINES	---	---	LOT LINES
---	---	SEWER PIPE	---	---	SEWER PIPE	---	---	SEWER PIPE
---	---	SEWER MANHOLE	---	---	SEWER MANHOLE	---	---	SEWER MANHOLE
---	---	4" SEWER SERVICE	---	---	4" SEWER SERVICE	---	---	4" SEWER SERVICE
---	---	STORM DRAIN PIPE (RCP)	---	---	STORM DRAIN PIPE (RCP)	---	---	STORM DRAIN PIPE (RCP)
---	---	STORM DRAIN MANHOLE	---	---	STORM DRAIN MANHOLE	---	---	STORM DRAIN MANHOLE
---	---	CURB INLET	---	---	CURB INLET	---	---	CURB INLET
---	---	COMBO BOX	---	---	COMBO BOX	---	---	COMBO BOX
---	---	2'x2' YARD BOX	---	---	2'x2' YARD BOX	---	---	2'x2' YARD BOX
---	---	4'x4' CATCH BASIN	---	---	4'x4' CATCH BASIN	---	---	4'x4' CATCH BASIN
---	---	3'x3' CATCH BASIN	---	---	3'x3' CATCH BASIN	---	---	3'x3' CATCH BASIN
---	---	INLET/OUTLET W/ GRATE	---	---	INLET/OUTLET W/ GRATE	---	---	INLET/OUTLET W/ GRATE
---	---	CULINARY WATER PIPE	---	---	CULINARY WATER PIPE	---	---	CULINARY WATER PIPE
---	---	45" PIPE ELBOW (W)	---	---	45" PIPE ELBOW (W)	---	---	45" PIPE ELBOW (W)
---	---	22.5" PIPE ELBOW (W)	---	---	22.5" PIPE ELBOW (W)	---	---	22.5" PIPE ELBOW (W)
---	---	11.25" PIPE ELBOW (W)	---	---	11.25" PIPE ELBOW (W)	---	---	11.25" PIPE ELBOW (W)
---	---	FIRE HYDRANT	---	---	FIRE HYDRANT	---	---	FIRE HYDRANT
---	---	3/4" SERVICE & METER (W)	---	---	3/4" SERVICE & METER (W)	---	---	3/4" SERVICE & METER (W)
---	---	PRV (W)	---	---	PRV (W)	---	---	PRV (W)
---	---	AIR-VAC VALVE (W)	---	---	AIR-VAC VALVE (W)	---	---	AIR-VAC VALVE (W)
---	---	2" BLOW-OFF (W)	---	---	2" BLOW-OFF (W)	---	---	2" BLOW-OFF (W)
---	---	VALVE (W & SW)	---	---	VALVE (W & SW)	---	---	VALVE (W & SW)
---	---	TEE	---	---	TEE	---	---	TEE
---	---	CROSS	---	---	CROSS	---	---	CROSS
---	---	SECONDARY WATER PIPE	---	---	SECONDARY WATER PIPE	---	---	SECONDARY WATER PIPE
---	---	45" PIPE ELBOW (SW)	---	---	45" PIPE ELBOW (SW)	---	---	45" PIPE ELBOW (SW)
---	---	22.5" PIPE ELBOW (SW)	---	---	22.5" PIPE ELBOW (SW)	---	---	22.5" PIPE ELBOW (SW)
---	---	11.25" PIPE ELBOW (SW)	---	---	11.25" PIPE ELBOW (SW)	---	---	11.25" PIPE ELBOW (SW)
---	---	1" SINGLE SW SERVICE	---	---	1" SINGLE SW SERVICE	---	---	1" SINGLE SW SERVICE
---	---	1-1/2" DUAL SW SERVICE	---	---	1-1/2" DUAL SW SERVICE	---	---	1-1/2" DUAL SW SERVICE
---	---	SW SERVICE TO PARKS	---	---	SW SERVICE TO PARKS	---	---	SW SERVICE TO PARKS
---	---	BACKFLOW PREVENTER	---	---	BACKFLOW PREVENTER	---	---	BACKFLOW PREVENTER
---	---	2" BLOW-OFF (SW)	---	---	2" BLOW-OFF (SW)	---	---	2" BLOW-OFF (SW)
---	---	30" C&G (COLLECTOR)	---	---	30" C&G (COLLECTOR)	---	---	30" C&G (COLLECTOR)
---	---	24" C&G (LOCAL)	---	---	24" C&G (LOCAL)	---	---	24" C&G (LOCAL)
---	---	24" SHED C&G	---	---	24" SHED C&G	---	---	24" SHED C&G
---	---	SIDEWALK	---	---	SIDEWALK	---	---	SIDEWALK
---	---	STOP SIGN	---	---	STOP SIGN	---	---	STOP SIGN
---	---	STREET SIGN	---	---	STREET SIGN	---	---	STREET SIGN
---	---	MONUMENT	---	---	MONUMENT	---	---	MONUMENT
---	---	SPRINKLER CONDUIT	---	---	SPRINKLER CONDUIT	---	---	SPRINKLER CONDUIT
---	---	DW-12A, DW-12B, DW-15	---	---	DW-12A, DW-12B, DW-15	---	---	DW-12A, DW-12B, DW-15
---	---	DW-13A, DW-15	---	---	DW-13A, DW-15	---	---	DW-13A, DW-15
---	---	(*)1/2"	---	---	(*)1/2"	---	---	(*)1/2"
---	---	DW-2, (*)2	---	---	DW-2, (*)2	---	---	DW-2, (*)2
---	---	PI-1, PI-2, ST-7, (*)2	---	---	PI-1, PI-2, ST-7, (*)2	---	---	PI-1, PI-2, ST-7, (*)2
---	---	PI-2, (*)2	---	---	PI-2, (*)2	---	---	PI-2, (*)2
---	---	PI-2, (*)2	---	---	PI-2, (*)2	---	---	PI-2, (*)2
---	---	PI-3, PI-5A, PI-5C	---	---	PI-3, PI-5A, PI-5C	---	---	PI-3, PI-5A, PI-5C
---	---	PI-3, PI-5B, PI-5C	---	---	PI-3, PI-5B, PI-5C	---	---	PI-3, PI-5B, PI-5C
---	---	PI-4	---	---	PI-4	---	---	PI-4
---	---	PI-8A, PI-8B, PI-13	---	---	PI-8A, PI-8B, PI-13	---	---	PI-8A, PI-8B, PI-13
---	---	PI-11	---	---	PI-11	---	---	PI-11
---	---	PI-12A, PI-13	---	---	PI-12A, PI-13	---	---	PI-12A, PI-13
---	---	ST-1, ST-2A	---	---	ST-1, ST-2A	---	---	ST-1, ST-2A
---	---	ST-1, ST-2B	---	---	ST-1, ST-2B	---	---	ST-1, ST-2B
---	---	ST-1, ST-2D	---	---	ST-1, ST-2D	---	---	ST-1, ST-2D
---	---	ST-1	---	---	ST-1	---	---	ST-1
---	---	ST-28	---	---	ST-28	---	---	ST-28
---	---	ST-29	---	---	ST-29	---	---	ST-29
---	---	ST-8, (*)3	---	---	ST-8, (*)3	---	---	ST-8, (*)3
---	---	FENCE	---	---	FENCE	---	---	FENCE
---	---	STREET LIGHT LOCAL	---	---	STREET LIGHT LOCAL	---	---	STREET LIGHT LOCAL
---	---	STREET LIGHT COLLECTOR	---	---	STREET LIGHT COLLECTOR	---	---	STREET LIGHT COLLECTOR
---	---	POWER POLE	---	---	POWER POLE	---	---	POWER POLE
---	---	DITCH	---	---	DITCH	---	---	DITCH
---	---	FIBER OPTIC	---	---	FIBER OPTIC	---	---	FIBER OPTIC
---	---	GAS	---	---	GAS	---	---	GAS
---	---	OVERHEAD POWER	---	---	OVERHEAD POWER	---	---	OVERHEAD POWER
---	---	FLOW ARROW	---	---	FLOW ARROW	---	---	FLOW ARROW
---	---	CONTOURS	---	---	CONTOURS	---	---	CONTOURS
---	---	100 YEAR FLOOD ROUTE	---	---	100 YEAR FLOOD ROUTE	---	---	100 YEAR FLOOD ROUTE
---	---	MATCH LINE	---	---	MATCH LINE	---	---	MATCH LINE
---	---	DRIVE APPROACH	---	---	DRIVE APPROACH	---	---	DRIVE APPROACH
---	---	ADA RAMP	---	---	ADA RAMP	---	---	ADA RAMP
---	---	TRAIL	---	---	TRAIL	---	---	TRAIL

(*)1) CULINARY & SECONDARY WATER LINES LESS THAN 12" TO BE GATE VALVES, LINES 12" & LARGER REQUIRE BUTTERFLY VALVES
(*)2) SEE PLAN & PROFILE FOR SIZE & MATERIAL
(*)3) SEE LANDSCAPE DESIGN FOR NUMBER OF CONDUITS & SIZES
(*)4) SEE PLAN & PROFILE FOR WIDTH & DESIGN MATERIALS
(*)5) SEWER SERVICE MINIMUM SLOPE 2%


REVISIONS
1 -
2 -
3 -
4 -
5 -
6 -
7 -
8 -
9 -
10 -
LEI PROJECT #: 2023-0055
DRAWN BY: BLS/MMJV
CHECKED BY: GDM
SCALE: 1"=30' (PLAN) (SECTION)
DATE: 12/23/2025
SHEET

C-101

1. CONTRACTOR TO VERIFY ALL EXISTING CONDITIONS AND LOCATION OF EXISTING UTILITIES PRIOR TO CONSTRUCTION.
2. ALL CULINARY & SECONDARY WATER PIPES TO BE DR-18 PVC.
3. ALL RESIDENTIAL CULINARY WATER METERS TO BE 3/4" DIAMETER. INSTALL POLY PAST THE METERS TO THE LOT SIDE OF THE SIDEWALK ON CULINARY LATERALS. SEE CITY DETAIL CW-5.
4. ALL RESIDENTIAL SECONDARY WATER METER TO BE 1" DIAMETER.
5. ALL CULINARY OR SECONDARY WATER VALVES 12" OR LARGER TO BE BUTTERFLY VALVES, ALL VALVES SMALLER TO BE GATE VALVES.
6. MARKERS MUST BE PLACED AT ALL "OFFSITE" UTILITIES PER CITY STANDARD ST-27.
7. SEE GRADING AND DRAINAGE PLAN FOR GRADING REQUIREMENTS.
8. SEE SIGNAGE & STRIPING PLAN FOR SIGN LOCATIONS.
9. PUBLIC RESIDENTIAL ROADWAY 59 FOOT RIGHT-OF-WAY TO BE INSTALLED PER CITY DETAIL ST-8 (2021). RESIDENTIAL ROADWAY TO UTILIZE STREET PAVEMENT SECTION DETAIL 1 SHEET C-901.
10. CONTRACTOR TO CONFIRM DRIVEWAY LOCATIONS AND PROVIDE FLAT GRATE AS NECESSARY & IN COORDINATION WITH CITY INSPECTOR.
11. SHALLOW SEWER DEPTHS: CONTRACTOR SHALL VERIFY SEWER DEPTHS BEFORE EXCAVATING FOR BASEMENT. HOME(S) WITH BASEMENT MAY NOT HAVE SEWER SERVICE AVAILABLE FOR BASEMENT.
12. ALL STORM DRAIN FACILITIES WILL CONFORM TO THE CITY'S CONSTRUCTION STANDARDS & POLICIES.

DATA TABLE	SEWER
	PLAT X-3
8" SDR-35 (LFT)	413
48" MANHOLE (EA)	1
60" MANHOLE (EA)	1
4" LATERALS (EA)	18

NOTE:
A RIGHT-OF-WAY ENCROACHMENT PERMIT MUST BE
OBTAINED FROM THE CITY OF SARATOGA SPRINGS PRIOR
TO DOING ANY WORK IN THE EXISTING RIGHT-OF-WAY.
APPLY FOR ENCROACHMENT PERMIT AT:
<https://cityworks.saratogaspringscity.com/publicaccess/template/login.aspx>

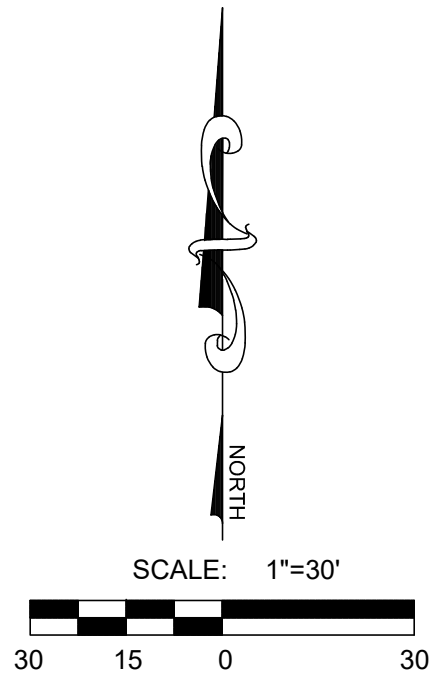

W1 EXISTING DRINKING WATER

W2 INSTALL DR-18 DRINKING WATER (DETAIL: DW-1, DW-2, DW-3, ST-7)

W3 CONNECT TO EXISTING DRINKING WATER w/ CONSTRUCTION VALVE

W4 INSTALL TEE (DETAIL: DW-2)

W5 INSTALL CROSS (DETAIL: DW-2)

W6 STUB w/ VALVE & 2" BLOW-OFF
(OUTSIDE OF DRIVE AREA) (DETAIL: DW-12B)

W7 INSTALL AIR/VAC RELEASE (DETAIL: DW-12A, DW-12B)

W8 INSTALL 3/4" DRINKING WATER SERVICE (TYP) (DETAIL: DW-5)

W9 INSTALL CLUSTER LOT MULTI UNIT DRINKING WATER SERVICE
(DETAIL: CLUSTER LOT WATER METER DETAIL SH C-201, DW-5A)

W10 EXISTING FIRE HYDRANT

W11 INSTALL FIRE HYDRANT (TYP) (DETAIL: DW-4)

W12 EXISTING 3/4" DRINKING WATER SERVICE (TYP)

P1 EXISTING SECONDARY WATER

P2 INSTALL DR-18 SECONDARY WATER (DETAIL: PI-1, PI-2, ST-7)

P3 CONNECT TO EXISTING SECONDARY WATER w/ CONSTRUCTION VALVE

P4 INSTALL TEE (DETAIL: PI-2)

P5 INSTALL CROSS (DETAIL: PI-2)

P6 STUB w/ VALVE & 2" BLOW-OFF (DETAIL PI-12B)

P7 INSTALL AIR/VAC RELEASE (DETAIL: PI-8A, PI-8B)

P8 INSTALL DOUBLE SECONDARY WATER SERVICE (TYP)
(DETAIL: PI-3, PI-8B, PI-5C)

P9 INSTALL SINGLE SECONDARY WATER SERVICE
(DETAIL: PI-3, PI-5A, PI-5C)

P10 SECONDARY WATER SERVICE TO COMMON SPACE
(DETAIL: PRIVATE OPEN SPACE PI-6 / CITY OPEN SPACE PI-4)
(SEE LANDSCAPE DRAWINGS FOR ADDITIONAL REQUIREMENTS)

S1 EXISTING DOUBLE SECONDARY WATER SERVICE (TYP)

S2 EXISTING SEWER

S3 INSTALL SDR-35 SEWER (DETAIL: SS-1, ST-7)

S4 CONNECT TO EXISTING SEWER MANHOLE

S5 4" SEWER LATERAL (TYP) (DETAIL: SS-3)

S6 EXISTING 4" SEWER LATERAL (TYP)

D1 EXISTING STORM DRAIN

D2 INSTALL RCP STORM DRAIN (DETAIL: SD-1, ST-7)

D3 CONNECT TO EXISTING STORM DRAIN

G1 EXISTING STREET LIGHT

G2 INSTALL STREET LIGHT (LOCAL)
(DETAIL: LP-1A, LP-1B, LP-4, LP-6)

G3 EXISTING STREET LIGHT (PRIVATE ON PRIVATE METER)



G4 INSTALL STREET LIGHT (COLLECTOR)
(DETAIL: LP-1, LP-2A, LP-2C, LP-5A, LP-6)

G5 INSTALL DRIVE APPROACH RESIDENTIAL (DETAIL: ST-4A)

G6 INSTALL DRIVE APPROACH COMMERCIAL (DETAIL: ST-4B)

G7 INSTALL NODCB MAILBOX

G8 INSTALL IRRIGATION CONDUIT (SEE IRRIGATION PLANS)

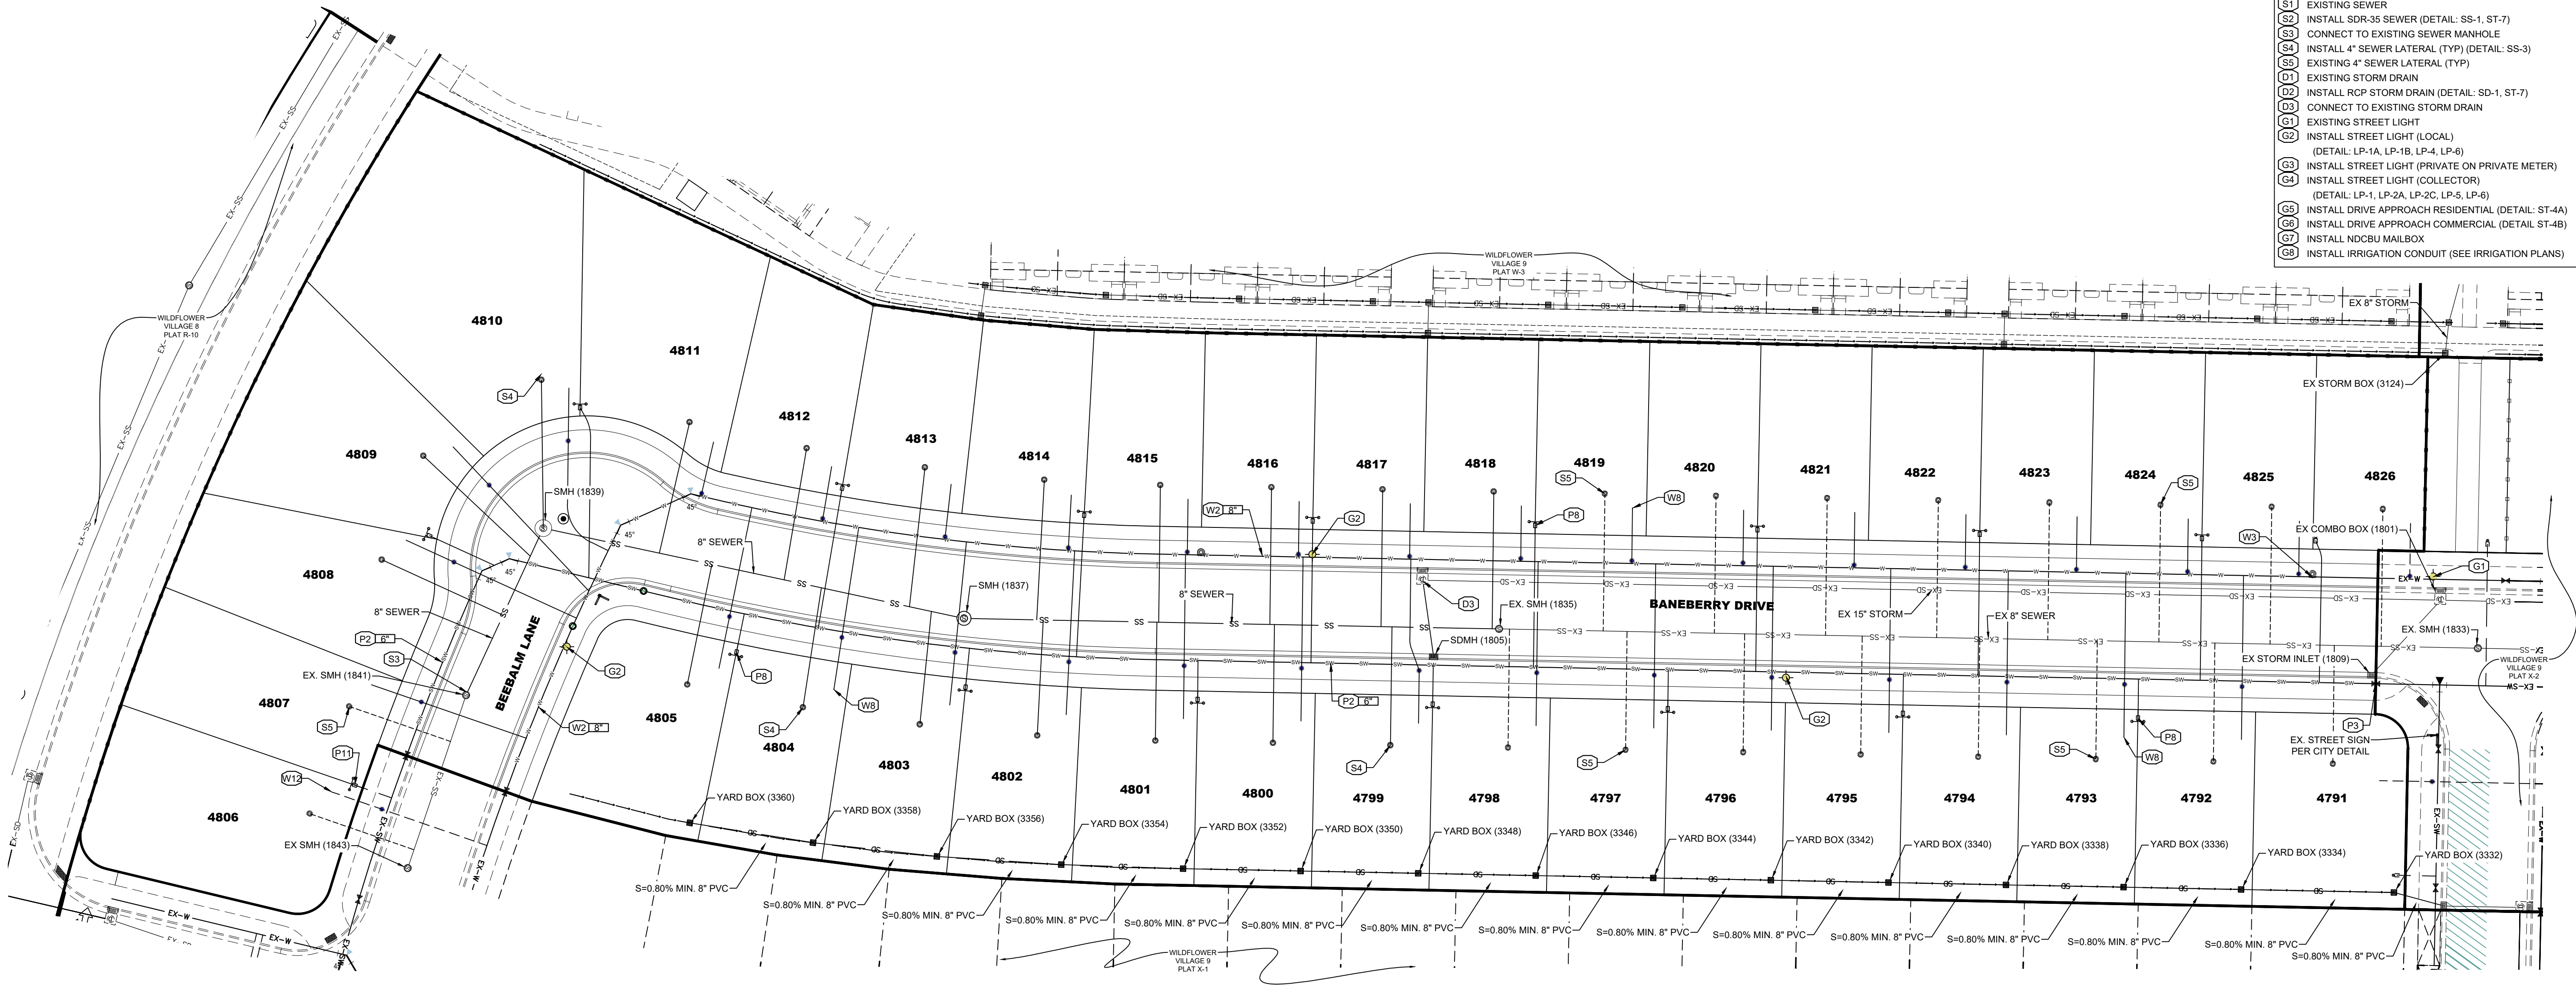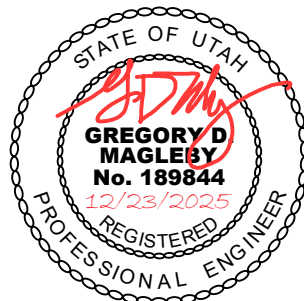

EXISTING			PROPOSED			DETAILS			EXISTING			PROPOSED			DETAILS		
			BOUNDARY LINE			DW-12A, DW-12B, DW-15						FENCE			LS-14, LS15,		
			STREET CENTERLINE			DW-13A, DW-15						STREET LIGHT LOCAL			LP-1A, LP-1B, LP-4, LP-6		
			EASEMENT LINE			DW-16 (1"1/2")						STREET LIGHT COLLECTOR			LP-1A, LP-1B, LP-2C, LP-5, LP-6		
			LOT LINES			DW-2, (2)						POWER POLE					
			SEWER PIPE			DW-2, (2)						DITCH					
			SEWER MANHOLE			DW-2, (2)						FIBER OPTIC					
			4\"/>			DW-2, (2)						GAS					
			STORM DRAIN PIPE (RCP)			DW-2, (2)						OVERHEAD POWER					
			STORM DRAIN MANHOLE			DW-2, (2)						FLOW ARROW					
			CURB INLET			DW-2, (2)						CONTOURS					
			COMBO BOX			DW-2, (2)						100 YEAR FLOOD ROUTE					
			2x2 YARD BOX			DW-2, (2)						MATCH LINE					
			4x4\"/>			DW-2, (2)						DRIVE APPROACH			ST-4A, ST-4B		
			3x3\"/>			DW-2, (2)						ADA RAMP			ST-5A, ST-5B, ST-5C, ST-5D, ST-5E		
			INLET/OUTLET W/ GRATE			DW-2, (2)						TRAIL			ST-15, (4)		
			CULINARY WATER PIPE			DW-2, (2)											
			45\"/>			DW-2, (2)											
			22.5\"/>			DW-2, (2)											
			11.25\"/>			DW-2, (2)											
			FIRE HYDRANT			DW-4											
			3/4\"/>			DW-5											
			PRV(W)			DW-10A, DW-10B, DW-10C, DW-10D, DW-10E											
			AIR-VAC VALVE (W)			DW-12A, DW-12B, DW-15											
			2\"/>			DW-13A, DW-15											
			VALVE (W 8\"/>			DW-16 (1"1/2")											
			TEE			DW-2, (2)											
			CROSS			DW-2, (2)											
			SECONDARY WATER PIPE			DW-2, (2)											
			45\"/>			DW-2, (2)											
			22.5\"/>			DW-2, (2)											
			11.25\"/>			DW-2, (2)											
			1\"/>			DW-2, (2)											
			1-1/2\"/>			DW-2, (2)											
			SW SERVICE TO PARKS			DW-2, (2)											
			AIR-VAC VALVE (W)			DW-2, (2)											
			BACKFLOW PREVENTER			DW-2, (2)											
			2\"/>			DW-2, (2)											
			30\"/>			DW-2, (2)											
			24\"/>			DW-2, (2)											
			24\"/>			DW-2, (2)											
			SIDEWALK			DW-2, (2)											
			STOP SIGN			DW-2, (2)											
			STREET SIGN			DW-2, (2)											
			MONUMENT			DW-2, (2)											
			SPRINKLER CONDUIT			DW-2, (2)											

(*)TYPICALLY 1" SECONDARY WATER LINES LESS THAN 12" TO BE GATE VALVES, LINES 12" & LARGER REQUIRE BUTTERFLY VALVES
(*)SEE PLAN & PROFILE FOR SIZE & MATERIAL
(*)SEE LANDSCAPE DESIGN FOR NUMBER OF CONDUITS & SIZES
(*)SEE PLAN & PROFILE FOR WIDTH & DESIGN MATERIALS
(*)SEWER SERVICE MINIMUM SLOPE 2%

WILDFLOWER - VILLAGE 9 - PLAT X-3

CITY OF SARATOGA SPRINGS, UTAH COUNTY, UTAH

UTILITY PLAN

REVISIONS	
1	-
-	-
2	-
-	-
3	-
-	-
4	-
-	-
5	-
-	-

LEI PROJECT #:
2023-0055

DRAWN BY:
BLS/MJV

CHECKED BY:
GDM

SCALE:
1"=30'
(PRINTED ON 24x36)

DATE:
12/23/2025

SHEET

C-201

NOTES

1. ALL ELEVATIONS ARE FINISHED GRADE UNLESS OTHERWISE SPECIFIED.
2. ALL STORM WATER AND DIRT WILL BE KEPT ON SITE DURING CONSTRUCTION UNTIL FINAL LANDSCAPING IS COMPLETED.
3. STREET, CURB & GUTTER WILL BE INSPECTED AND CLEANED OF ALL MUD AND DEBRIS AT THE END OF EVERY DAY.
4. CONTRACTOR SHALL LOCATE SERVICE LATERALS AND VERIFY SEWER LATERAL ELEVATION PRIOR TO SETTING BUILDING TO GRADE.
5. SLOPE FINISH GRADE AWAY FROM THE HOME WITHIN 10 FEET MEASURED PERPENDICULAR TO THE FACE OF THE WALL.
6. SURFACE WATER SHALL DRAIN AWAY FROM THE BUILDING STRUCTURE AT ALL POINTS. DIRECT THE DRAINAGE WATER TO THE STREET OR TO AN APPROVED DRAINAGE COURSE
7. IMPERVIOUS CONCRETE SURFACES WITHIN 10 FEET OF THE BUILDING SHALL BE SLOPED A MINIMUM OF 0.5% AWAY FROM THE BUILDING.
8. CONTRACTOR / DEVELOPER MAY ADJUST SLOPE OF GARAGE FLOOR AND ELEVATION OF GARAGE FLOOR RELATIVE TO THE FINISHED FLOOR AT HIS OR HER DISCRETION
9. CONTRACTOR / DEVELOPER IS RESPONSIBLE TO VERIFY THAT THE DRIVEWAY SLOPE DOES NOT EXCEED 12%
10. FINAL GRADING TO MEET CODE AND CITY ORDINANCES.
11. FOUNDATION DRAINS REQUIRED IF/WHEN SPECIFIED BY CORRESPONDING SOILS REPORT.
12. SLOPES TO THE DRAINAGE SWALES AS SHOWN ON THIS PLAN ARE FROM THE FG @ BUILDING TO THE TOP OF THE SWALE.
13. THE BENCHMARK FOR THE TOPOGRAPHIC INFORMATION HEREON IS THE FOUND 1959 UTAH COUNTY MONUMENT AT THE NORTH 1/4 CORNER OF SECTION 10, WITH A PUBLISHED UTAH COUNTY (NGVD29) ELEVATION OF 4896.76 FEET.
14. AREA SHOWN HEREON FALLS WITHIN FLOOD ZONE "X" (AREA DETERMINED TO BE OUTSIDE OF 500 YEAR FLOOD PLAIN) AS PER FIRM MAP NO. 49049C0150F WITH EFFECTIVE DATE OF JUNE 19, 2020.
15. ALL STORM FLOWS FROM PLAT X-3 HAVE BEEN PLANNED FOR AND ACCOUNTED FOR IN THE DESIGN OF WILDFLOWER PLAT R-4. THIS INCLUDES ALL PIPED FLOWS AND 100-YEAR OVERFLOWS. INLETS HAVE BEEN SIZED ALONG WILD BLOSSOM BOULEVARD AND AT THE LOW POINT TO COLLECT THE FULL 100-YEAR OVERFLOWS TO THE DETENTION BASIN. SEE THE PLAT R-4 DESIGN AND STORM REPORT FOR ADDITIONAL DETAILS.

NOTE:
A RIGHT-OF-WAY ENCROACHMENT PERMIT MUST BE OBTAINED FROM THE CITY OF SARATOGA SPRINGS PRIOR TO DOING ANY WORK IN THE EXISTING RIGHT-OF-WAY.
APPLY FOR ENCROACHMENT PERMIT AT:
<https://cityworks.saratogaspringscity.com/publicaccess/template/login.aspx>

NOTE:
ACCEPTED CONSTRUCTION DRAWINGS AND PRE-CONSTRUCTION MEETING OR A GRADING PERMIT AND PRE-CONSTRUCTION MEETING MUST BE OBTAINED FROM SARATOGA SPRINGS PRIOR TO DISTURBING ANY VEGETATION OR MOVING ANY SOIL. CONTACT THE CITY ENGINEERING DEPARTMENT AT 801-766-9793

I HEREBY CERTIFY THAT THIS DESIGN FOR THE ONSITE DRAINAGE OF THIS DEVELOPMENT WAS PREPARED BY ME (OR UNDER MY DIRECT SUPERVISION) IN ACCORDANCE WITH THE PROVISIONS OF THE CITY OF SARATOGA SPRINGS' STANDARD SPECIFICATIONS AND DRAWINGS, AND WAS DESIGNED TO COMPLY WITH THE PROVISIONS THEREOF. I UNDERSTAND THAT THE CITY ASSUMES NO RESPONSIBILITY OR LIABILITY WHATSOEVER FOR THIS DESIGN.

GREG D. MAGLEBY

Greg D. Magleby

LEGEND




- NON-STANDARD RIGHT-OF-WAY
- ROAD SUPER ELEVATION
- SHED CURB
- 100 YEAR OVERFLOW

CUT/FILL

	FINISHED GRADE
CUT	1,308 CU YD
FILL	19,610 CU YD
NET (FILL)	18,302 CU YD

DATA TABLE

	STORM DRAIN
15" RCP (LF)	28
COMBO BOX (EA)	0
CURB INLET (EA)	1

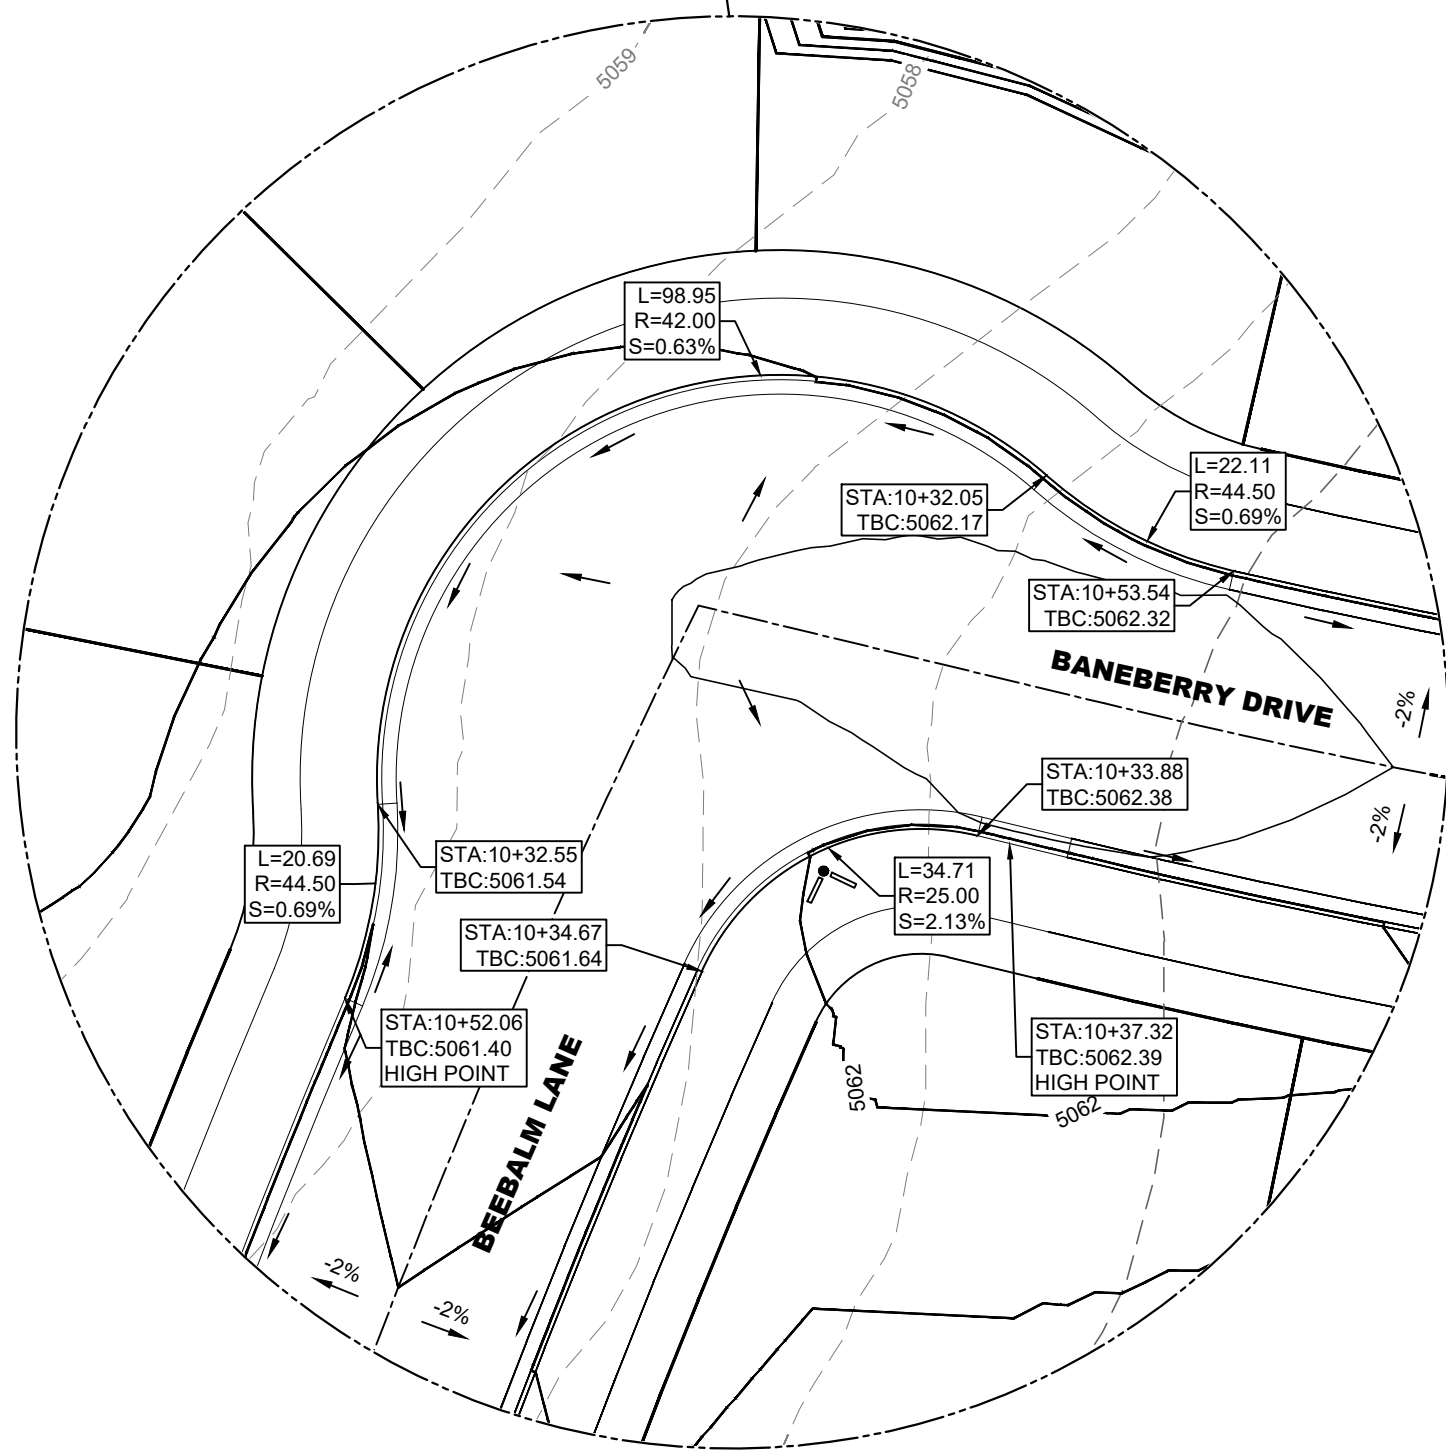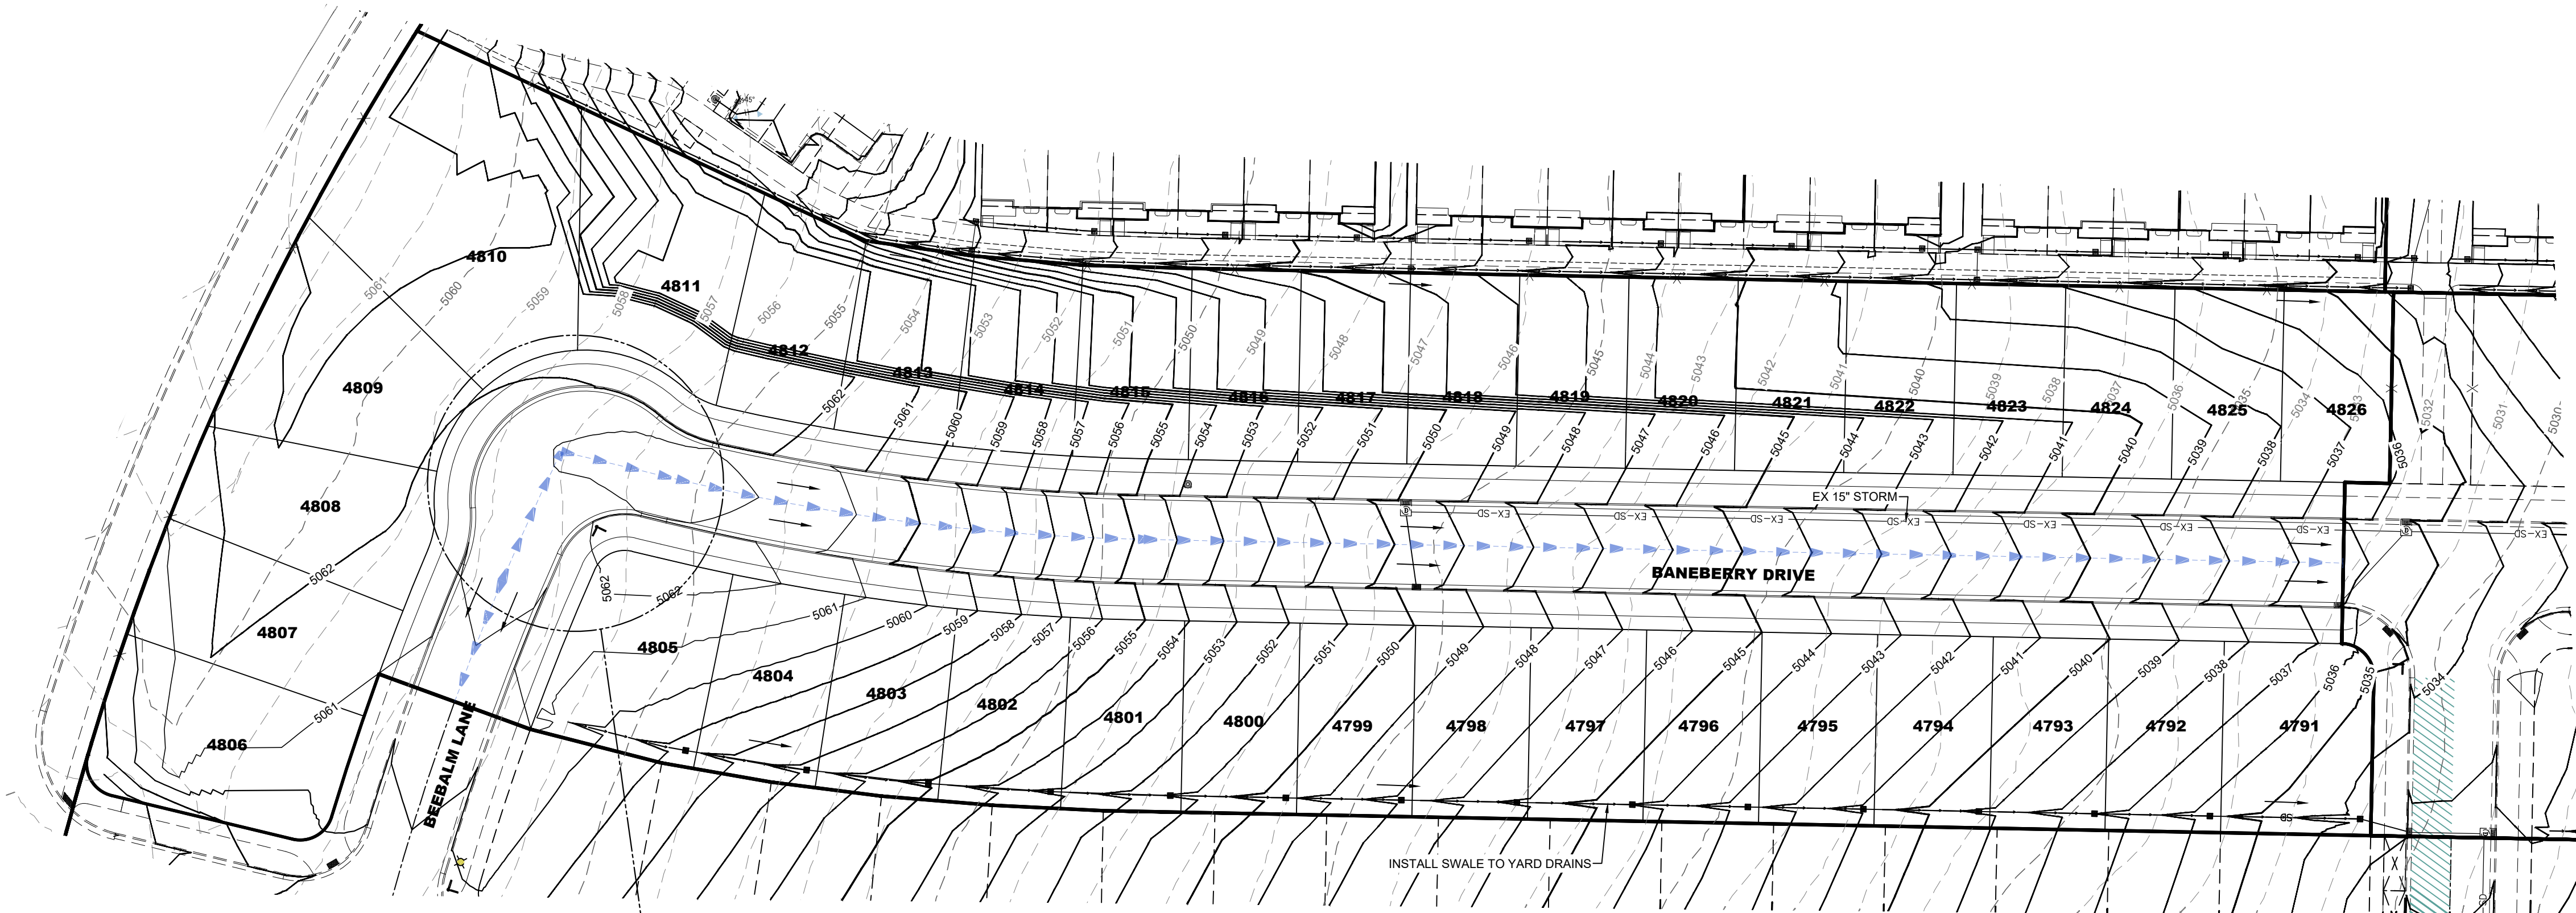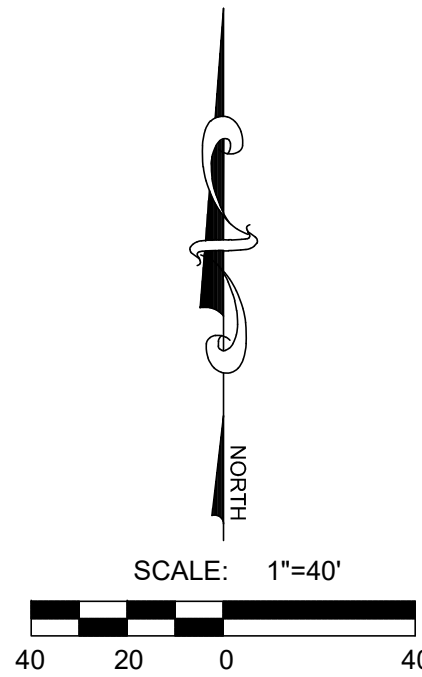

LEGEND

EXISTING	PROPOSED	DETAILS	EXISTING	PROPOSED	DETAILS	EXISTING	PROPOSED	DETAILS
BOUNDARY LINE	STREET CENTERLINE	BOUNDARY LINE	BOUNDARY LINE	STREET CENTERLINE	BOUNDARY LINE	BOUNDARY LINE	STREET CENTERLINE	BOUNDARY LINE
EASEMENT LINE	EASEMENT LINE	EASEMENT LINE	EASEMENT LINE	EASEMENT LINE	EASEMENT LINE	EASEMENT LINE	EASEMENT LINE	EASEMENT LINE
LOT LINES	LOT LINES	LOT LINES	LOT LINES	LOT LINES	LOT LINES	LOT LINES	LOT LINES	LOT LINES
SEWER PIPE	SEWER PIPE	SS-1, ST-7, (2)	SEWER PIPE	SEWER PIPE	SS-2, SS-2A, (2)	SEWER PIPE	SEWER PIPE	SS-3, (5)
4" SEWER SERVICE	4" SEWER SERVICE	SD-1, ST-7, (2)	4" SEWER SERVICE	4" SEWER SERVICE	SD-2, (2)	4" SEWER SERVICE	4" SEWER SERVICE	SD-5
STORM DRAIN PIPE (RCP)	STORM DRAIN PIPE (RCP)	SD-2, (2)	STORM DRAIN PIPE (RCP)	STORM DRAIN PIPE (RCP)	SD-5	STORM DRAIN PIPE (RCP)	STORM DRAIN PIPE (RCP)	SD-5
STORM DRAIN MANHOLE	STORM DRAIN MANHOLE	SD-5	STORM DRAIN MANHOLE	STORM DRAIN MANHOLE	SD-5	STORM DRAIN MANHOLE	STORM DRAIN MANHOLE	SD-5
CURB INLET	CURB INLET	SD-5	CURB INLET	CURB INLET	SD-5	CURB INLET	CURB INLET	SD-5
COMBO BOX	COMBO BOX	SD-5	COMBO BOX	COMBO BOX	SD-5	COMBO BOX	COMBO BOX	SD-5
2'x2' YARD BOX	2'x2' YARD BOX	SD-5	2'x2' YARD BOX	2'x2' YARD BOX	SD-5	2'x2' YARD BOX	2'x2' YARD BOX	SD-5
4'x4' CATCH BASIN	4'x4' CATCH BASIN	SD-5	4'x4' CATCH BASIN	4'x4' CATCH BASIN	SD-5	4'x4' CATCH BASIN	4'x4' CATCH BASIN	SD-5
3'x3' CATCH BASIN	3'x3' CATCH BASIN	SD-5	3'x3' CATCH BASIN	3'x3' CATCH BASIN	SD-5	3'x3' CATCH BASIN	3'x3' CATCH BASIN	SD-5
INLET/OUTLET W/ GRATE	INLET/OUTLET W/ GRATE	SD-5	INLET/OUTLET W/ GRATE	INLET/OUTLET W/ GRATE	SD-5	INLET/OUTLET W/ GRATE	INLET/OUTLET W/ GRATE	SD-5
CULINARY WATER PIPE	CULINARY WATER PIPE	DW-1, DW-2, DW-3, ST-7, (2)	CULINARY WATER PIPE	CULINARY WATER PIPE	DW-2, DW-3, (2)	CULINARY WATER PIPE	CULINARY WATER PIPE	DW-2, DW-3, (2)
45" PIPE ELBOW (W)	45" PIPE ELBOW (W)	DW-2, DW-3, (2)	45" PIPE ELBOW (W)	45" PIPE ELBOW (W)	DW-2, DW-3, (2)	45" PIPE ELBOW (W)	45" PIPE ELBOW (W)	DW-2, DW-3, (2)
22.5" PIPE ELBOW (W)	22.5" PIPE ELBOW (W)	DW-2, DW-3, (2)	22.5" PIPE ELBOW (W)	22.5" PIPE ELBOW (W)	DW-2, DW-3, (2)	22.5" PIPE ELBOW (W)	22.5" PIPE ELBOW (W)	DW-2, DW-3, (2)
11.25" PIPE ELBOW (W)	11.25" PIPE ELBOW (W)	DW-2, DW-3, (2)	11.25" PIPE ELBOW (W)	11.25" PIPE ELBOW (W)	DW-2, DW-3, (2)	11.25" PIPE ELBOW (W)	11.25" PIPE ELBOW (W)	DW-2, DW-3, (2)
FIRE HYDRANT	FIRE HYDRANT	DW-4	FIRE HYDRANT	FIRE HYDRANT	DW-4	FIRE HYDRANT	FIRE HYDRANT	DW-4
3/4" SERVICE & METER (W)	3/4" SERVICE & METER (W)	DW-5	3/4" SERVICE & METER (W)	3/4" SERVICE & METER (W)	DW-5	3/4" SERVICE & METER (W)	3/4" SERVICE & METER (W)	DW-5
PRV (W)	PRV (W)	DW-10A, DW-10B, DW-10C, DW-10D, DW-10E	PRV (W)	PRV (W)	DW-10A, DW-10B, DW-10C, DW-10D, DW-10E	PRV (W)	PRV (W)	DW-10A, DW-10B, DW-10C, DW-10D, DW-10E
AIR-VAC VALVE (W)	AIR-VAC VALVE (W)	DW-12A, DW-12B, DW-15	AIR-VAC VALVE (W)	AIR-VAC VALVE (W)	DW-12A, DW-12B, DW-15	AIR-VAC VALVE (W)	AIR-VAC VALVE (W)	DW-12A, DW-12B, DW-15
2" BLOW-OFF (W)	2" BLOW-OFF (W)	DW-13A, DW-15	2" BLOW-OFF (W)	2" BLOW-OFF (W)	DW-13A, DW-15	2" BLOW-OFF (W)	2" BLOW-OFF (W)	DW-13A, DW-15
VALVE (W & SW)	VALVE (W & SW)	DW-2, (2)	VALVE (W & SW)	VALVE (W & SW)	DW-2, (2)	VALVE (W & SW)	VALVE (W & SW)	DW-2, (2)
TEE	TEE	PI-1, PI-2, ST-7, (2)	TEE	TEE	PI-2, (2)	TEE	TEE	PI-2, (2)
CROSS	CROSS	PI-2, (2)	CROSS	CROSS	PI-2, (2)	CROSS	CROSS	PI-2, (2)
SECONDARY WATER PIPE	SECONDARY WATER PIPE	PI-2, (2)	SECONDARY WATER PIPE	SECONDARY WATER PIPE	PI-2, (2)	SECONDARY WATER PIPE	SECONDARY WATER PIPE	PI-2, (2)
45" PIPE ELBOW (SW)	45" PIPE ELBOW (SW)	PI-2, (2)	45" PIPE ELBOW (SW)	45" PIPE ELBOW (SW)	PI-2, (2)	45" PIPE ELBOW (SW)	45" PIPE ELBOW (SW)	PI-2, (2)
22.5" PIPE ELBOW (SW)	22.5" PIPE ELBOW (SW)	PI-2, (2)	22.5" PIPE ELBOW (SW)	22.5" PIPE ELBOW (SW)	PI-2, (2)	22.5" PIPE ELBOW (SW)	22.5" PIPE ELBOW (SW)	PI-2, (2)
11.25" PIPE ELBOW (SW)	11.25" PIPE ELBOW (SW)	PI-2, (2)	11.25" PIPE ELBOW (SW)	11.25" PIPE ELBOW (SW)	PI-2, (2)	11.25" PIPE ELBOW (SW)	11.25" PIPE ELBOW (SW)	PI-2, (2)
1" SINGLE SW SERVICE	1" SINGLE SW SERVICE	PI-3, PI-5A, PI-5C	1" SINGLE SW SERVICE	1" SINGLE SW SERVICE	PI-3, PI-5A, PI-5C	1" SINGLE SW SERVICE	1" SINGLE SW SERVICE	PI-3, PI-5A, PI-5C
1-1/2" DUAL SW SERVICE	1-1/2" DUAL SW SERVICE	PI-3, PI-5B, PI-5C	1-1/2" DUAL SW SERVICE	1-1/2" DUAL SW SERVICE	PI-3, PI-5B, PI-5C	1-1/2" DUAL SW SERVICE	1-1/2" DUAL SW SERVICE	PI-3, PI-5B, PI-5C
SW SERVICE TO PARKS	SW SERVICE TO PARKS	PI-4	SW SERVICE TO PARKS	SW SERVICE TO PARKS	PI-4	SW SERVICE TO PARKS	SW SERVICE TO PARKS	PI-4
BACKFLOW PREVENTER	BACKFLOW PREVENTER	PI-8A, PI-8B, PI-13	BACKFLOW PREVENTER	BACKFLOW PREVENTER	PI-8A, PI-8B, PI-13	BACKFLOW PREVENTER	BACKFLOW PREVENTER	PI-8A, PI-8B, PI-13
2" BLOW-OFF (SW)	2" BLOW-OFF (SW)	PI-11	2" BLOW-OFF (SW)	2" BLOW-OFF (SW)	PI-11	2" BLOW-OFF (SW)	2" BLOW-OFF (SW)	PI-11
30" C&G (COLLECTOR)	30" C&G (COLLECTOR)	PI-12A, PI-13	30" C&G (COLLECTOR)	30" C&G (COLLECTOR)	PI-12A, PI-13	30" C&G (COLLECTOR)	30" C&G (COLLECTOR)	PI-12A, PI-13
24" C&G (LOCAL)	24" C&G (LOCAL)	ST-1, ST-2A	24" C&G (LOCAL)	24" C&G (LOCAL)	ST-1, ST-2A	24" C&G (LOCAL)	24" C&G (LOCAL)	ST-1, ST-2A
24" SHED C&G	24" SHED C&G	ST-1, ST-2B	24" SHED C&G	24" SHED C&G	ST-1, ST-2B	24" SHED C&G	24" SHED C&G	ST-1, ST-2B
SIDEWALK	SIDEWALK	ST-1, ST-2D	SIDEWALK	SIDEWALK	ST-1, ST-2D	SIDEWALK	SIDEWALK	ST-1, ST-2D
STOP SIGN	STOP SIGN	ST-28	STOP SIGN	STOP SIGN	ST-28	STOP SIGN	STOP SIGN	ST-28
STREET SIGN	STREET SIGN	ST-28	STREET SIGN	STREET SIGN	ST-28	STREET SIGN	STREET SIGN	ST-28
MONUMENT	MONUMENT	ST-29	MONUMENT	MONUMENT	ST-29	MONUMENT	MONUMENT	ST-29
SPRINKLER CONDUIT	SPRINKLER CONDUIT	ST-8, (3)	SPRINKLER CONDUIT	SPRINKLER CONDUIT	ST-8, (3)	SPRINKLER CONDUIT	SPRINKLER CONDUIT	ST-8, (3)

- (*)CULINARY & SECONDARY WATER LINES LESS THAN 12" TO BE GATE VALVES. LINES 12" & LARGER REQUIRE BUTTERFLY VALVES
(2)SEE PLAN & PROFILE FOR SIZE & MATERIAL
(3)SEE LANDSCAPE DESIGN FOR NUMBER OF CONDUITS & SIZES
(4)SEE PLAN & PROFILE FOR WIDTH & DESIGN MATERIALS
(5) SEWER SERVICE MINIMUM SLOPE 2%




WILDFLOWER - VILLAGE 9 - PLAT X-3
CITY OF SARATOGA SPRINGS, UTAH COUNTY, UTAH
GRADING & DRAINAGE PLAN (OVERALL)


REVISIONS
1 -
2 -
LEI PROJECT #: 2023-0055
DRAWN BY: BLS/MJV
CHECKED BY: GDM
SCALE: 1"=40' (PRINTED SCALE)
DATE: 12/23/2025
SHEET

C-301

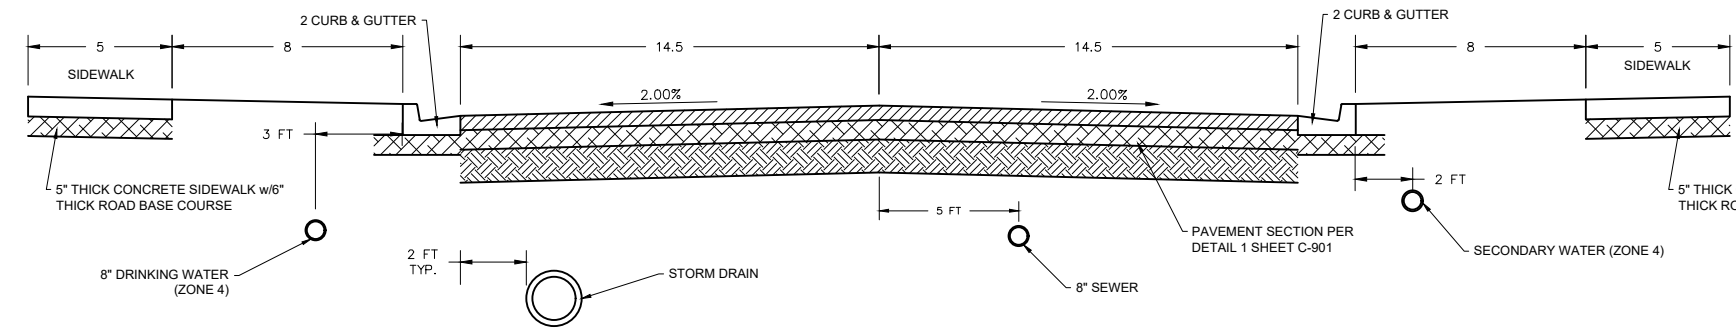

KEY MAP

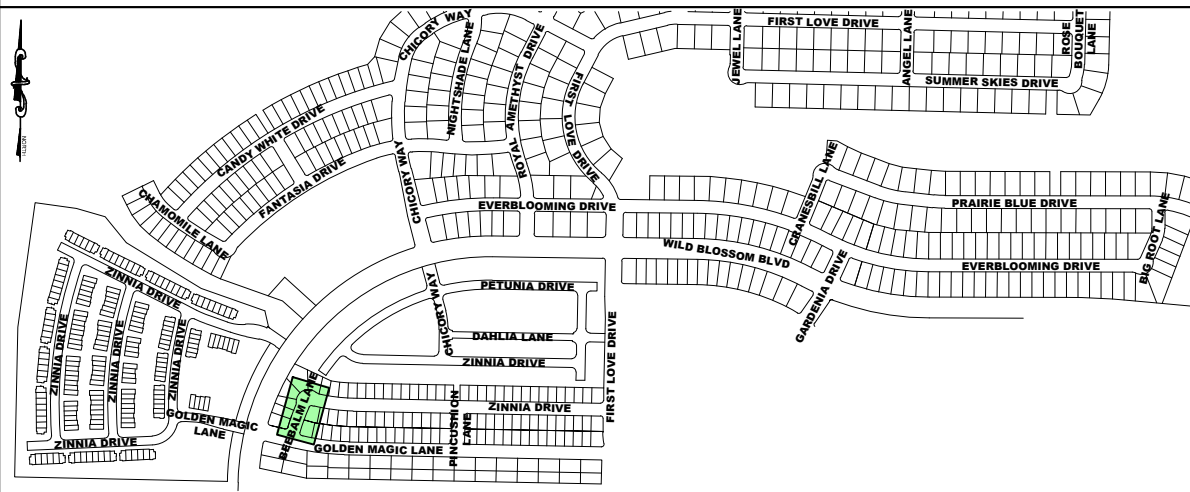

SHEET NOTES



1. CONTRACTOR TO VERIFY ALL EXISTING CONDITIONS AND LOCATION OF EXISTING UTILITIES PRIOR TO CONSTRUCTION.
2. ALL CULINARY & SECONDARY WATER PIPES TO BE DR-18 PVC.
3. ALL RESIDENTIAL CULINARY WATER METERS TO BE 3/4" DIAMETER. INSTALL POLY PAST THE METERS TO THE LOT SIDE OF THE SIDEWALK ON CULINARY LATERALS, SEE CITY DETAIL CW-5.
4. ALL RESIDENTIAL SECONDARY WATER METER TO BE 1" DIAMETER.
5. ALL CULINARY OR SECONDARY WATER VALVES 12" OR SMALLER TO BE GATE VALVES, VALVES LARGER TO BE BUTTERFLY VALVES.
6. MARKERS MUST BE PLACED AT ALL "OFFSITE" UTILITIES PER CITY STANDARD ST-27.
7. SEE GRADING AND DRAINAGE PLAN FOR GRADING REQUIREMENTS.
8. SEE SIGNAGE & STRIPING PLAN FOR SIGN LOCATIONS.
9. PUBLIC RESIDENTIAL ROADWAY 59 FOOT RIGHT-OF-WAY TO BE INSTALLED PER CITY DETAIL ST-8 (2021). RESIDENTIAL ROADWAY TO UTILIZE STREET PAVEMENT SECTION DETAIL 1 SHEET C-901.
10. CONTRACTOR TO CONFIRM DRIVEWAY LOCATIONS AND PROVIDE FLAT GRATE AS NECESSARY & IN COORDINATION WITH CITY INSPECTOR.
11. SHALLOW SEWER DEPTHS! CONTRACTOR SHALL VERIFY SEWER DEPTHS BEFORE EXCAVATING FOR BASEMENT. HOME(S) WITH BASEMENT MAY NOT HAVE SEWER SERVICE AVAILABLE FOR BASEMENT.
12. ALL STORM DRAIN FACILITIES WILL CONFORM TO THE CITY'S CONSTRUCTION STANDARDS & POLICIES.

LEGEND


- NON-STANDARD RIGHT-OF-WAY
- ROAD SUPER ELEVATION
- SHED CURB

KEYED NOTES

- W1 EXISTING DRINKING WATER
- W2 INSTALL DR-18 DRINKING WATER (DETAIL: DW-1, DW-2, DW-3, ST-7)
- W3 CONNECT TO EXISTING DRINKING WATER w/ CONSTRUCTION VALVE
- W4 INSTALL TEE (DETAIL: DW-2)
- W5 INSTALL CROSS (DETAIL: DW-2)
- W6 STUB w/ VALVE & 2" BLOW-OFF (OUTSIDE OF DRIVE AREA) (DETAIL: DW-13B)
- W7 INSTALL AIR/VAC RELEASE (DETAIL: DW-12A, DW-12B)
- W8 INSTALL 3/4" DRINKING WATER SERVICE (TYP) (DETAIL: DW-5)
- W9 INSTALL CLUSTER LOT MULTI UNIT DRINKING WATER SERVICE (DETAIL: CLUSTER LOT WATER METER DETAIL SH C-201, DW-5A)
- W10 EXISTING FIRE HYDRANT
- W11 INSTALL FIRE HYDRANT (TYP) (DETAIL: DW-4)
- W12 EXISTING 3/4" DRINKING WATER SERVICE (TYP)
- P1 EXISTING SECONDARY WATER
- P2 INSTALL DR-18 SECONDARY WATER (DETAIL: PI-1, PI-2, ST-7)
- P3 CONNECT TO EXISTING SECONDARY WATER w/ CONSTRUCTION VALVE
- P4 INSTALL TEE (DETAIL: PI-2)
- P5 INSTALL CROSS (DETAIL: PI-2)
- P6 STUB w/ VALVE & 2" BLOW-OFF (DETAIL PI-12B)
- P7 INSTALL AIR/VAC RELEASE (DETAIL: PI-8A, PI-8B)
- P8 INSTALL DOUBLE SECONDARY WATER SERVICE (TYP) (DETAIL: PI-3, PI-5B, PI-5C)
- P9 INSTALL SINGLE SECONDARY WATER SERVICE (DETAIL: PI-3, PI-5A, PI-5C)
- F10 SECONDARY WATER SERVICE TO COMMON SPACE (DETAIL: PRIVATE OPEN SPACE PI-6 / CITY OPEN SPACE PI-4) (SEE LANDSCAPE DRAWINGS FOR ADDITIONAL REQUIREMENTS)
- F11 EXISTING DOUBLE SECONDARY WATER SERVICE (TYP)
- S1 EXISTING SEWER
- S2 INSTALL SDR-35 SEWER (DETAIL: SS-1, ST-7)
- S3 CONNECT TO EXISTING SEWER MANHOLE
- S4 INSTALL 4" SEWER LATERAL (TYP) (DETAIL: SS-3)
- S5 EXISTING 4" SEWER LATERAL (TYP)
- D1 EXISTING STORM DRAIN
- D2 INSTALL RCP STORM DRAIN (DETAIL: SD-1, ST-7)
- D3 CONNECT TO EXISTING STORM DRAIN
- G1 EXISTING STREET LIGHT
- G2 INSTALL STREET LIGHT (LOCAL) (DETAIL: LP-1A, LP-1B, LP-4, LP-6)
- G3 INSTALL STREET LIGHT (PRIVATE ON PRIVATE METER)
- G4 INSTALL STREET LIGHT (COLLECTOR) (DETAIL: LP-1, LP-2A, LP-2C, LP-5, LP-6)
- G5 INSTALL DRIVE APPROACH RESIDENTIAL (DETAIL: ST-4A)
- G6 INSTALL DRIVE APPROACH COMMERCIAL (DETAIL ST-4B)
- G7 INSTALL NDCBU MAILBOX
- G8 INSTALL IRRIGATION CONDUIT (SEE IRRIGATION PLANS)

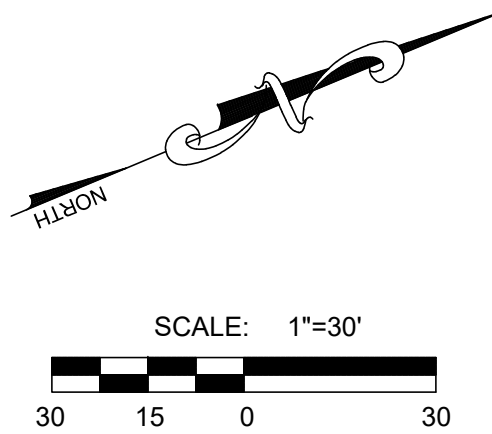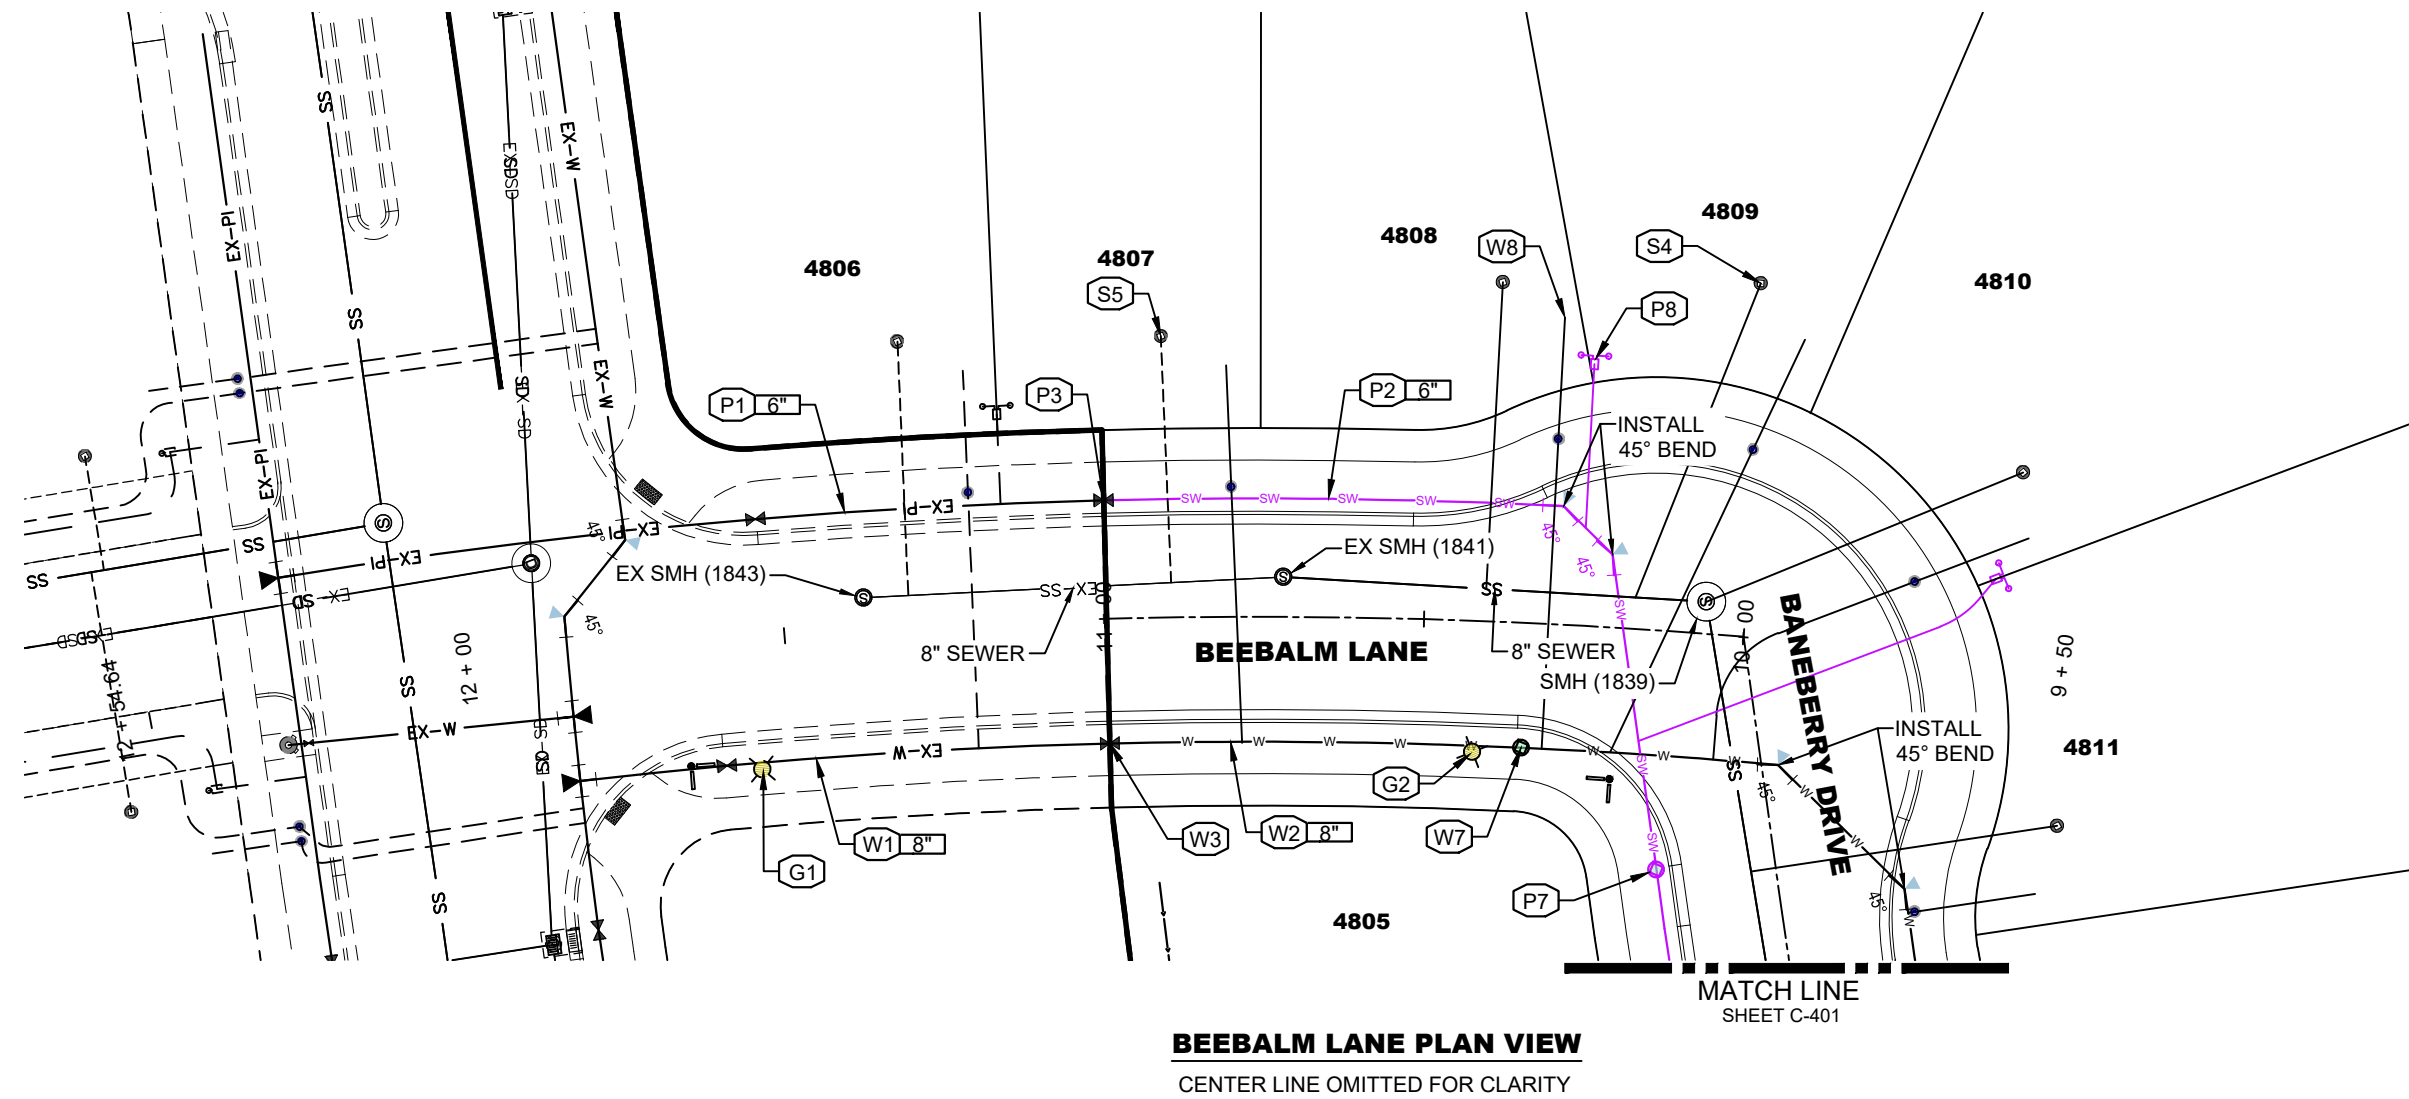

NOTE:
A RIGHT-OF-WAY ENCROACHMENT PERMIT MUST BE OBTAINED FROM THE CITY OF SARATOGA SPRINGS PRIOR TO DOING ANY WORK IN THE EXISTING RIGHT-OF-WAY. APPLY FOR ENCROACHMENT PERMIT AT:
<https://cityworks.saratogaspringscity.com/publicaccess/template/login.aspx>

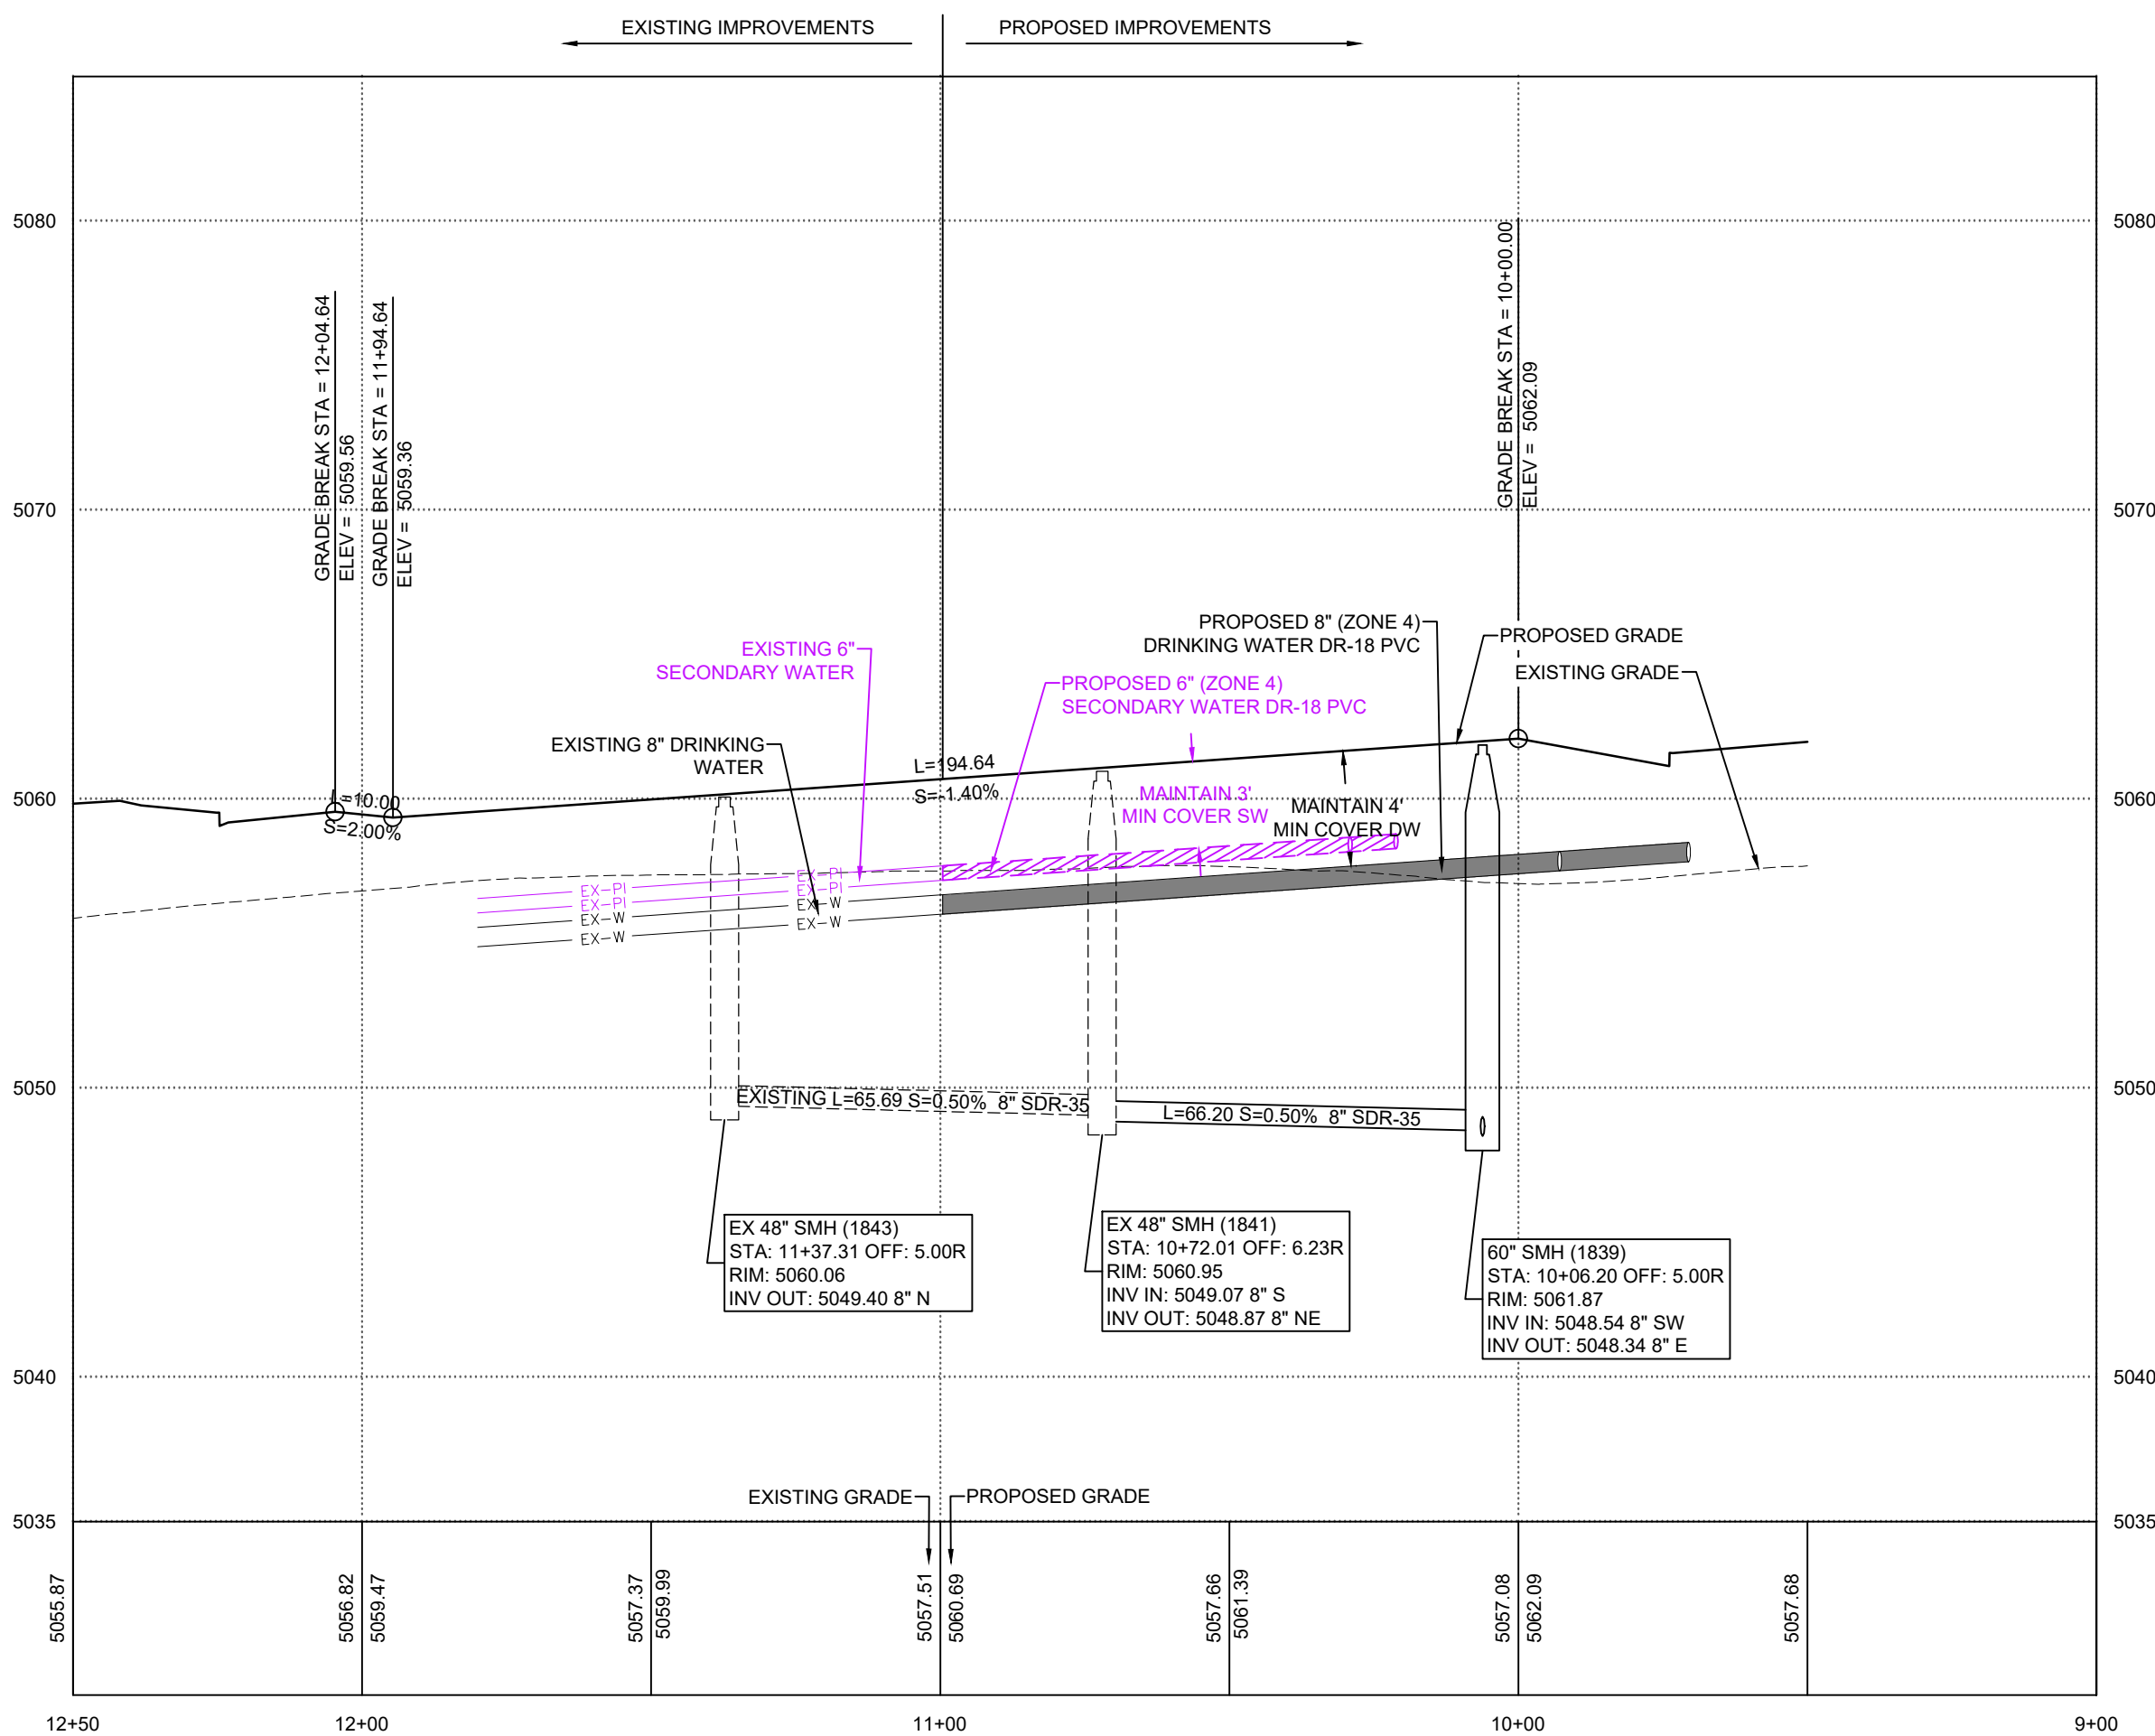

LEGEND

EXISTING	PROPOSED	DETAILS
---	---	BOUNDARY LINE
---	---	STREET CENTERLINE
---	---	EASEMENT LINE
---	---	LOT LINES
---	---	SEWER PIPE
---	---	SEWER MANHOLE
---	---	4" SEWER CLEANOUT
---	---	STORM DRAIN PIPE (RCP)
---	---	STORM DRAIN MANHOLE
---	---	CURB INLET
---	---	COMBO BOX
---	---	2'x2' YARD BOX
---	---	4'x4' CATCH BASIN
---	---	3'x3' CATCH BASIN
---	---	INLET/OUTLET W/ GRATE
---	---	CULINARY WATER PIPE
---	---	45" PIPE ELBOW (W)
---	---	22.5" PIPE ELBOW (W)
---	---	11.25" PIPE ELBOW (W)
---	---	FIRE HYDRANT
---	---	3/4" SERVICE & METER (W)
---	---	PRV (W)
---	---	AIR-VAC VALVE (W)
---	---	2" BLOW-OFF (W)
---	---	VALVE (W & SW)
---	---	TEE
---	---	CROSS
---	---	SECONDARY WATER PIPE
---	---	45" PIPE ELBOW (SW)
---	---	22.5" PIPE ELBOW (SW)
---	---	11.25" PIPE ELBOW (SW)
---	---	1" SINGLE SW SERVICE
---	---	1-1/2" DUAL SW SERVICE
---	---	SW SERVICE TO PARKS
---	---	AIR-VAC VALVE (SW)
---	---	BACKFLOW PREVENTER
---	---	2" BLOW-OFF (SW)
---	---	30" C&G (COLLECTOR)
---	---	24" C&G (LOCAL)
---	---	24" SHED C&G
---	---	SIDEWALK
---	---	STOP SIGN
---	---	STREET SIGN
---	---	MONUMENT
---	---	SPRINKLER CONDUIT
---	---	FENCE
---	---	STREET LIGHT LOCAL
---	---	STREET LIGHT COLLECTOR
---	---	POWER POLE
---	---	DITCH
---	---	FIBER OPTIC
---	---	GAS
---	---	OVERHEAD POWER
---	---	FLOW ARROW
---	---	CONTOURS
---	---	100 YEAR FLOOD ROUTE
---	---	MATCH LINE
---	---	DRIVE APPROACH
---	---	ADA RAMP
---	---	TRAIL

WILDFLOWER - VILLAGE 9 - PLAT X-3

CITY OF SARATOGA SPRINGS, UTAH COUNTY, UTAH

BEEBALM LANE PLAN & PROFILE - SECONDARY WATER

STA: 11+80 TO 9+50

REVISIONS

1	-
2	-
3	-
4	-
5	-
6	-

LEI PROJECT #:

2023-0055

DRAWN BY:

BLS/MJV

CHECKED BY:

GDM

SCALE:

1"=30'


DATE:

12/23/2025


SHEET

C-404 SW



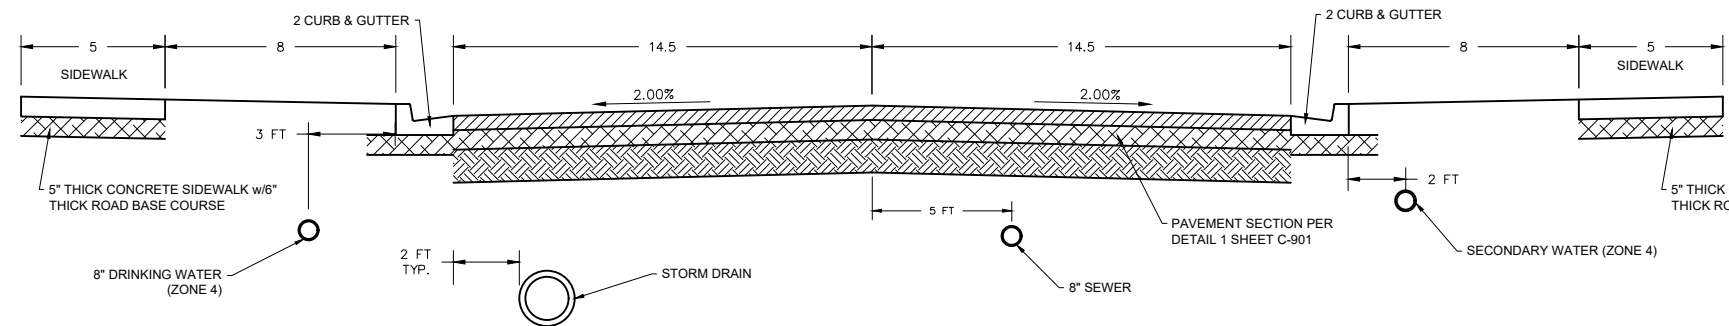


KEY MAP

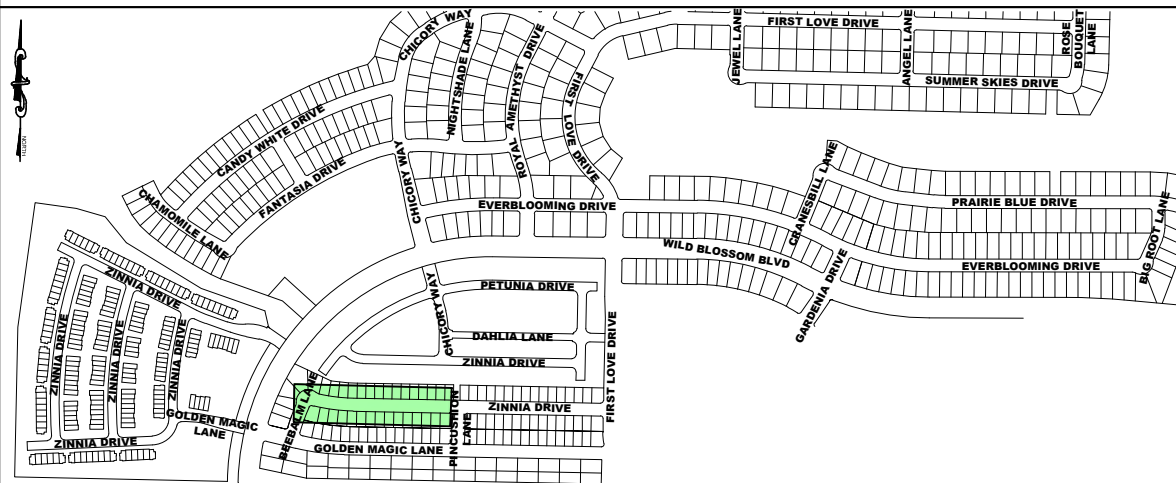

SHEET NOTES

1. CONTRACTOR TO VERIFY ALL EXISTING CONDITIONS AND LOCATION OF EXISTING UTILITIES PRIOR TO CONSTRUCTION.
2. ALL CULINARY & SECONDARY WATER PIPES TO BE DR-18 PVC.
3. ALL RESIDENTIAL CULINARY WATER METERS TO BE 3/4" DIAMETER. INSTALL POLY PAST THE METERS TO THE LOT SIDE OF THE SIDEWALK ON CULINARY LATERALS, SEE CITY DETAIL CW-5.
4. ALL RESIDENTIAL SECONDARY WATER METER TO BE 1" DIAMETER.
5. ALL CULINARY OR SECONDARY WATER VALVES 12" OR SMALLER TO BE GATE VALVES, VALVES LARGER TO BE BUTTERFLY VALVES.
6. MARKERS MUST BE PLACED AT ALL "OFFSITE" UTILITIES PER CITY STANDARD ST-27.
7. SEE GRADING AND DRAINAGE PLAN FOR GRADING REQUIREMENTS.
8. SEE SIGNAGE & STRIPING PLAN FOR SIGN LOCATIONS.
9. PUBLIC RESIDENTIAL ROADWAY 59 FOOT RIGHT-OF-WAY TO BE INSTALLED PER CITY DETAIL ST-8 (2021). RESIDENTIAL ROADWAY TO UTILIZE STREET PAVEMENT SECTION DETAIL 1 SHEET C-901.
10. CONTRACTOR TO CONFIRM DRIVEWAY LOCATIONS AND PROVIDE FLAT GRATE AS NECESSARY & IN COORDINATION WITH CITY INSPECTOR.
11. SHALLOW SEWER DEPTHS! CONTRACTOR SHALL VERIFY SEWER DEPTHS BEFORE EXCAVATING FOR BASEMENT. HOME(S) WITH BASEMENT MAY NOT HAVE SEWER SERVICE AVAILABLE FOR BASEMENT.
12. ALL STORM DRAIN FACILITIES WILL CONFORM TO THE CITY'S CONSTRUCTION STANDARDS & POLICIES.

LEGEND


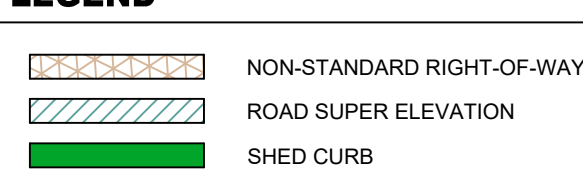


KEYED NOTES

- (W1) EXISTING DRINKING WATER
- (W2) INSTALL DR-18 DRINKING WATER (DETAIL: DW-1, DW-2, DW-3, ST-7)
- (W3) CONNECT TO EXISTING DRINKING WATER w/ CONSTRUCTION VALVE
- (W4) INSTALL TEE (DETAIL: DW-2)
- (W5) INSTALL CROSS (DETAIL: DW-2)
- (W6) STUB w/ VALVE & 2" BLOW-OFF (DETAIL: DW-13B)
- (W7) (OUTSIDE OF DRIVE AREA) (DETAIL: DW-13B)
- (W8) INSTALL AIR/VAC RELEASE (DETAIL: DW-12A, DW-12B)
- (W9) INSTALL 3/4" DRINKING WATER SERVICE (TYP) (DETAIL: DW-5)
- (W10) INSTALL CLUSTER LOT MULTI UNIT DRINKING WATER SERVICE (DETAIL: CLUSTER LOT WATER METER DETAIL SH C-201, DW-5A)
- (W11) EXISTING FIRE HYDRANT
- (W12) INSTALL FIRE HYDRANT (TYP) (DETAIL: DW-4)
- (W13) EXISTING 3/4" DRINKING WATER SERVICE (TYP)
- (P1) EXISTING SECONDARY WATER
- (P2) INSTALL DR-18 SECONDARY WATER (DETAIL: PI-1, PI-2, ST-7)
- (P3) CONNECT TO EXISTING SECONDARY WATER w/ CONSTRUCTION VALVE
- (P4) INSTALL TEE (DETAIL: PI-2)
- (P5) INSTALL CROSS (DETAIL: PI-2)
- (P6) STUB w/ VALVE & 2" BLOW-OFF (DETAIL: PI-12B)
- (P7) INSTALL AIR/VAC RELEASE (DETAIL: PI-8A, PI-8B)
- (P8) INSTALL DOUBLE SECONDARY WATER SERVICE (TYP) (DETAIL: PI-3, PI-5B, PI-5C)
- (P9) INSTALL SINGLE SECONDARY WATER SERVICE (DETAIL: PI-3, PI-5A, PI-5C)
- (P10) SECONDARY WATER SERVICE TO COMMON SPACE (DETAIL: PRIVATE OPEN SPACE PI-6 / CITY OPEN SPACE PI-4) (SEE LANDSCAPE DRAWINGS FOR ADDITIONAL REQUIREMENTS)
- (P11) EXISTING DOUBLE SECONDARY WATER SERVICE (TYP)
- (S1) EXISTING SEWER
- (S2) INSTALL SDR-35 SEWER (DETAIL: SS-1, ST-7)
- (S3) CONNECT TO EXISTING SEWER MANHOLE
- (S4) INSTALL 4" SEWER LATERAL (TYP) (DETAIL: SS-3)
- (S5) EXISTING 4" SEWER LATERAL (TYP)
- (D1) EXISTING STORM DRAIN
- (D2) INSTALL RCP STORM DRAIN (DETAIL: SD-1, ST-7)
- (D3) CONNECT TO EXISTING STORM DRAIN
- (G1) EXISTING STREET LIGHT
- (G2) INSTALL STREET LIGHT (LOCAL) (DETAIL: LP-1A, LP-1B, LP-4, LP-6)
- (G3) INSTALL STREET LIGHT (PRIVATE ON PRIVATE METER)
- (G4) INSTALL STREET LIGHT (COLLECTOR) (DETAIL: LP-1, LP-2A, LP-2C, LP-5, LP-6)
- (G5) INSTALL DRIVE APPROACH RESIDENTIAL (DETAIL: ST-4A)
- (G6) INSTALL DRIVE APPROACH COMMERCIAL (DETAIL: ST-4B)
- (G7) INSTALL NDCBU MAILBOX
- (G8) INSTALL IRRIGATION CONDUIT (SEE IRRIGATION PLANS)



NOTE: A RIGHT-OF-WAY ENCROACHMENT PERMIT MUST BE OBTAINED FROM THE CITY OF SARATOGA SPRINGS PRIOR TO DOING ANY WORK IN THE EXISTING RIGHT-OF-WAY. APPLY FOR ENCROACHMENT PERMIT AT: <https://cityworks.saratogaspringscity.com/publicaccess/template/login.aspx>

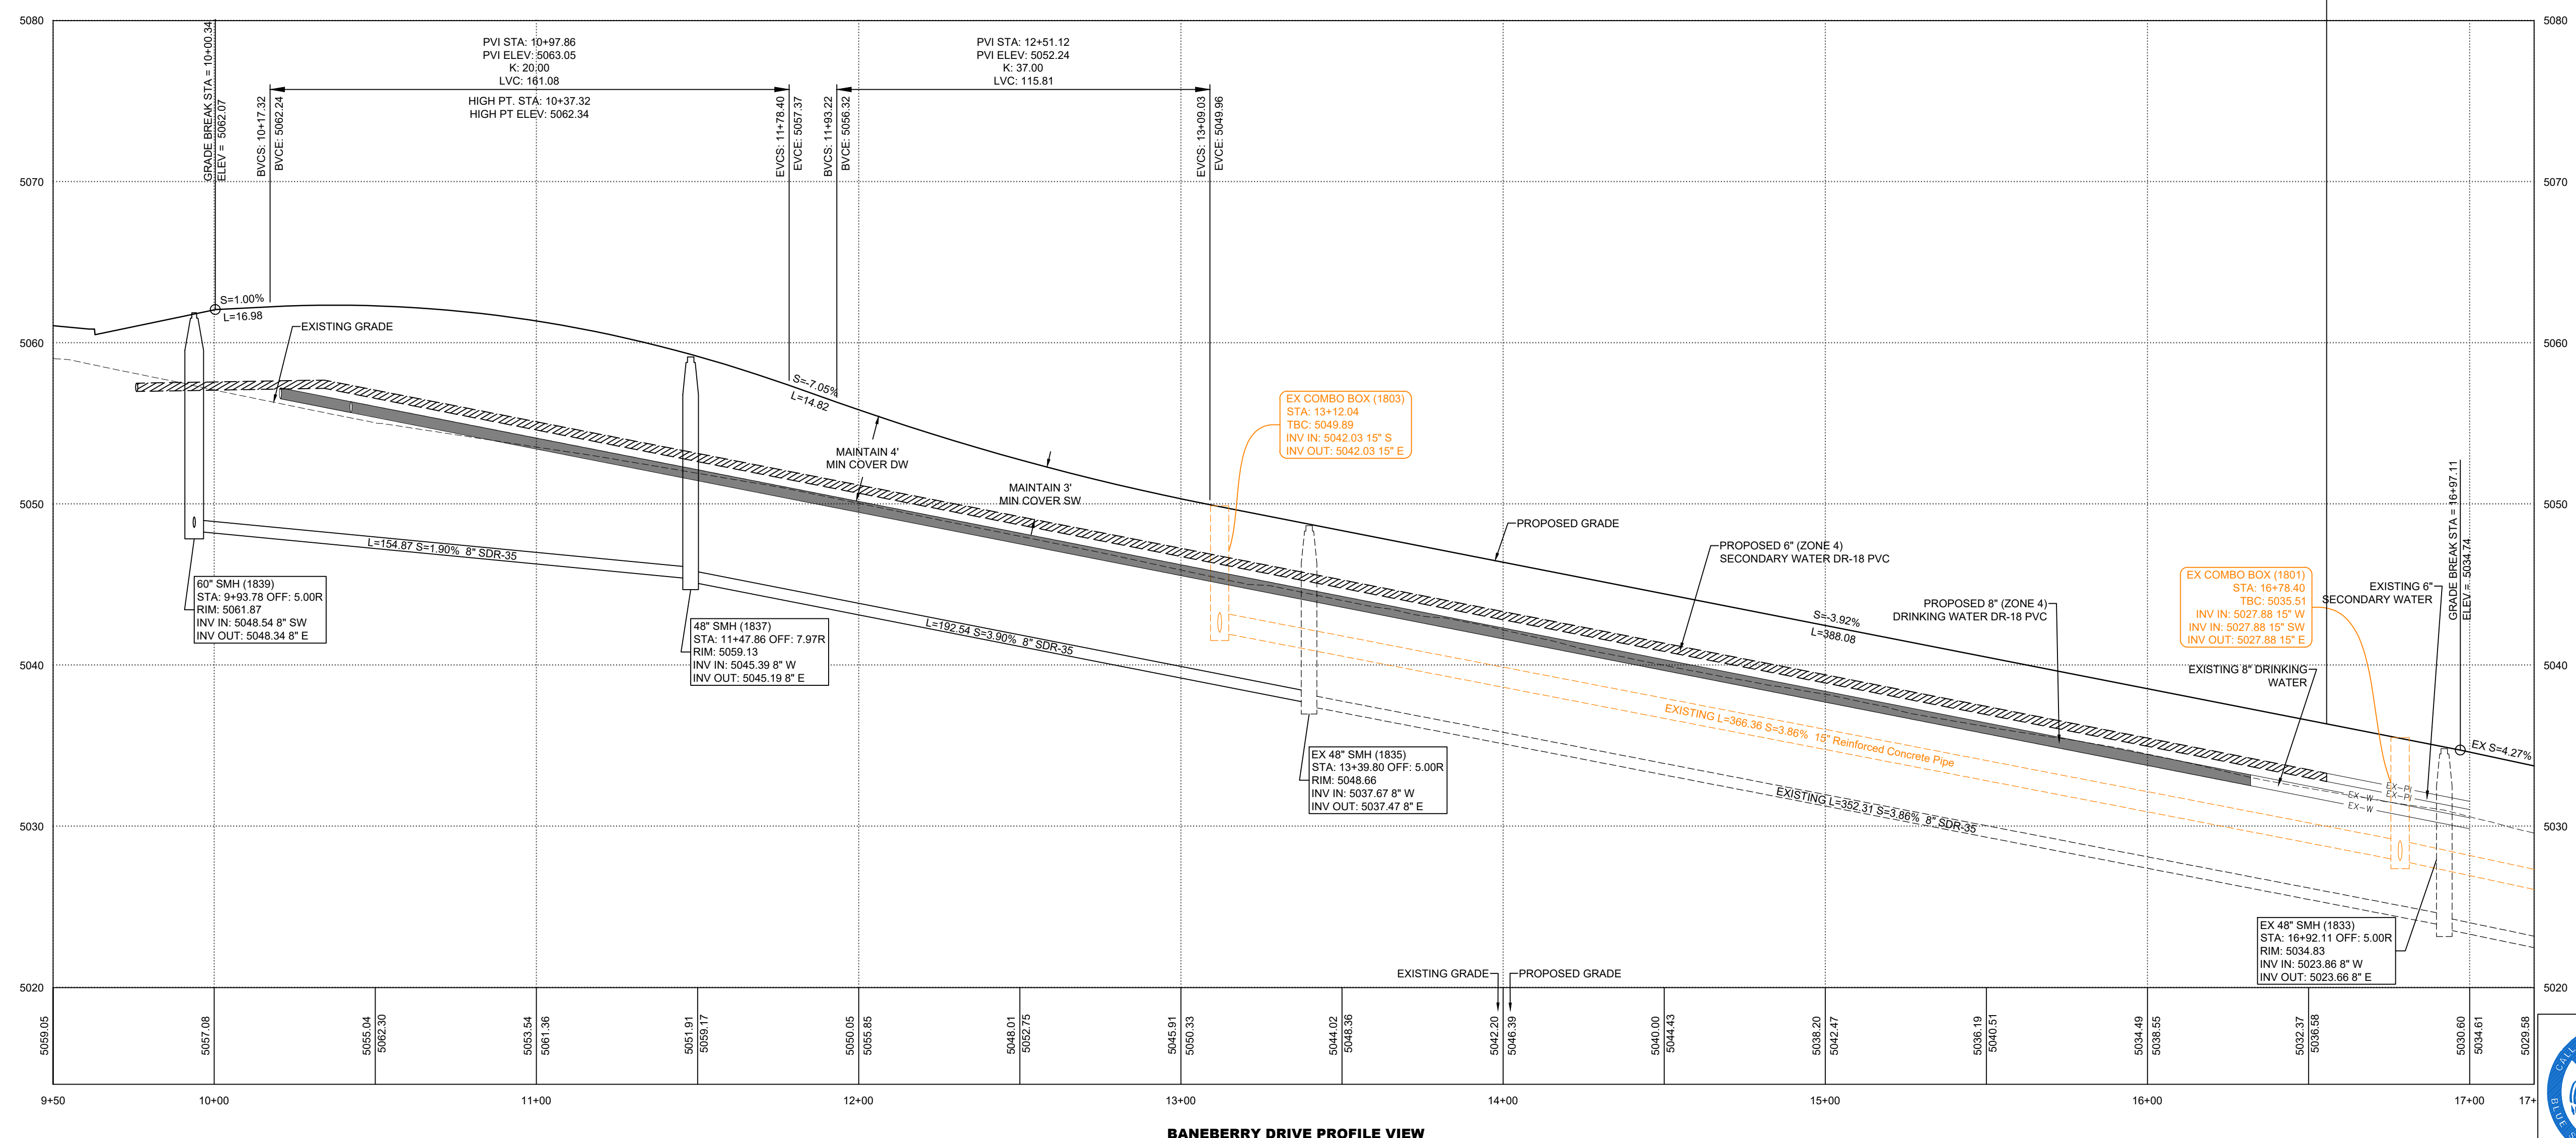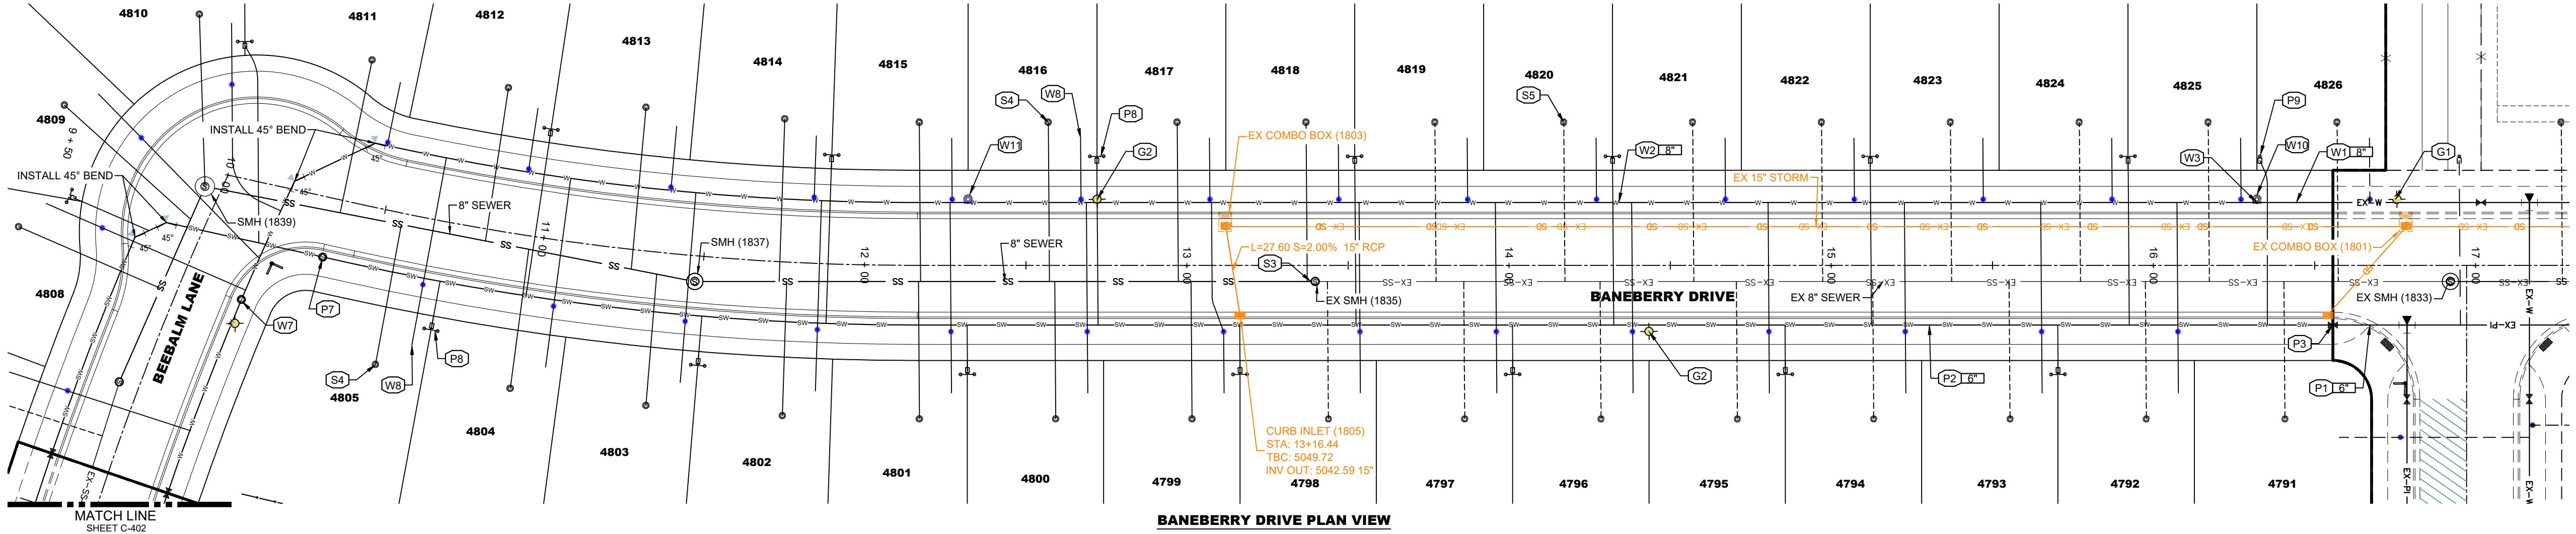

LEGEND

EXISTING	PROPOSED	DETAILS
---	---	BOUNDARY LINE
---	---	STREET CENTERLINE
---	---	BASEMENT LINE
---	---	LOT LINES
---	---	SEWER PIPE
---	---	SEWER MANHOLE
---	---	4" SEWER CLEANOUT
---	---	STORM DRAIN PIPE (RCP)
---	---	STORM DRAIN MANHOLE
---	---	CURB INLET
---	---	COMBO BOX
---	---	2x2 YARD BOX
---	---	4x4 CATCH BASIN
---	---	3x3 CATCH BASIN
---	---	INLET/OUTLET W/ GRATE
---	---	CULINARY WATER PIPE
---	---	45" PIPE ELBOW (W)
---	---	22.5" PIPE ELBOW (W)
---	---	11.25" PIPE ELBOW (W)
---	---	FIRE HYDRANT
---	---	3/4" SERVICE & METER (W)
---	---	PRV (W)
---	---	AIR-VAC VALVE (W)
---	---	2" BLOW-OFF (W)
---	---	VALVE (W & SW)
---	---	TEE
---	---	CROSS
---	---	SECONDARY WATER PIPE
---	---	45" PIPE ELBOW (SW)
---	---	22.5" PIPE ELBOW (SW)
---	---	11.25" PIPE ELBOW (SW)
---	---	1" SINGLE SW SERVICE
---	---	1-1/2" DUAL SW SERVICE
---	---	SW SERVICE TO PARKS
---	---	AIR-VAC VALVE (SW)
---	---	BACKFLOW PREVENTER
---	---	2" BLOW-OFF (SW)
---	---	3" C&G (COLLECTOR)
---	---	24" C&G (LOCAL)
---	---	24" SHED C&G
---	---	SIDEWALK
---	---	STOP SIGN
---	---	STREET SIGN
---	---	MONUMENT
---	---	SPRINKLER CONDUIT
---	---	FENCE
---	---	STREET LIGHT LOCAL
---	---	STREET LIGHT COLLECTOR
---	---	POWER POLE
---	---	DITCH
---	---	FIBER OPTIC
---	---	GAS
---	---	OVERHEAD POWER
---	---	FLOW ARROW
---	---	CONTOURS
---	---	100 YEAR FLOOD ROUTE
---	---	MATCH LINE
---	---	DRIVE APPROACH
---	---	ADA RAMP
---	---	TRAIL

WILDFLOWER - VILLAGE 9 - PLAT X-3

CITY OF SARATOGA SPRINGS, UTAH COUNTY, UTAH

BANEERRY DRIVE PLAN & PROFILE - STORM DRAIN

STA: 9+75 TO 17+00

REVISIONS
1 -
2 -
LEI PROJECT #:
2023-0055

DRAWN BY:
BLS/MJV

CHECKED BY:
GDM

SCALE:
1"=30'


DATE:
12/23/2025

SHEET


C-407 SD



1. ALL SIGNS PER MUTCD & INSTALLED PER CITY STANDARD ST-28

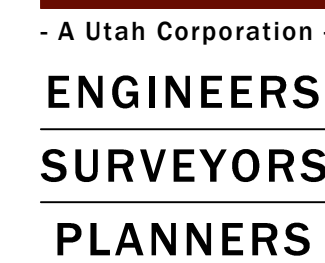

3302 N. Main Street
Spanish Fork, UT 84660
Phone: 801.798.0555
Fax: 801.798.9393
office@lei-eng.com
www.lei-eng.com

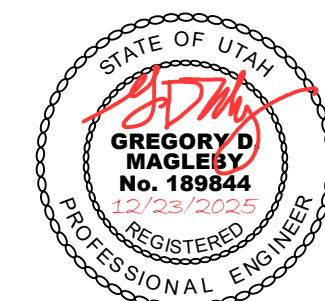

WILDFLOWER - VILLAGE 9 - PLAT X-3
CITY OF SARATOGA SPRINGS, UTAH COUNTY, UTAH

REVISIONS	
1	-
-	
2	-
-	
3	-
-	
4	-
-	
5	-
-	

LEI PROJECT #:
2023-0055

DRAWN BY:
BLS/MJV


CHECKED BY:
GDM

SCALE:
1"=30'
(PRINTED ON 24x36)

DATE:
12/23/2025

SHEET

C-501

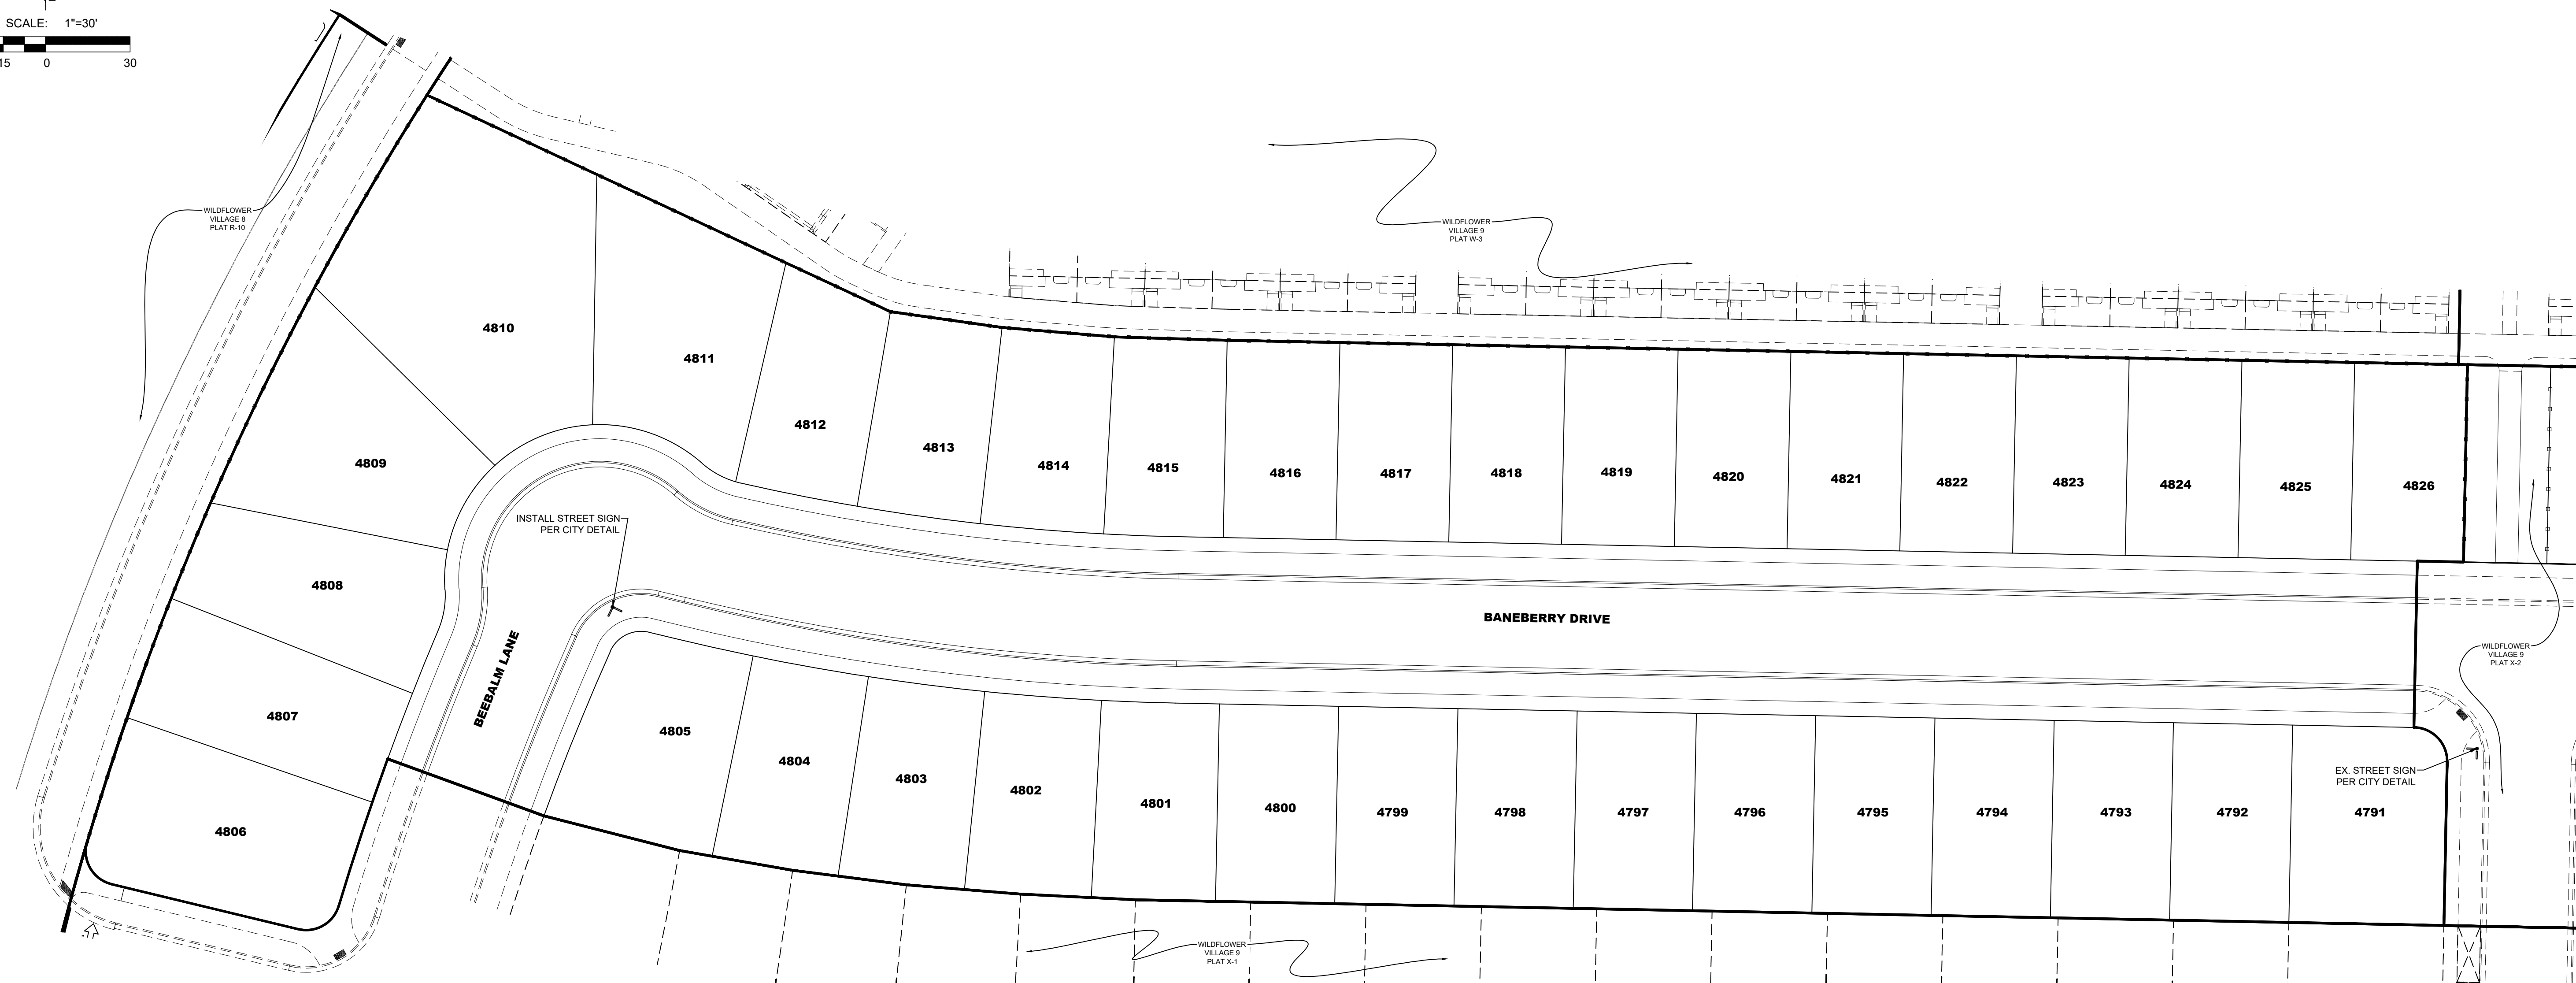[illegible]

(*)CULINARY & SECONDARY WATER LINES LESS THAN 12" TO BE GATE VALVES, LINES 12" & LARGER REQUIRE BUTTERFLY VALVES
 (*)SEE PLAN & PROFILE FOR SIZE & MATERIAL
 (*)SEE LANDSCAPE DESIGN FOR NUMBER OF CONDUITS & SIZES
 (*)SEE PLAN & PROFILE FOR WIDTH & DESIGN MATERIALS
 (*)SEWER SERVICE MINIMUM SLOPE 2%



REVISIONS	
1	
2	
3	
4	
5	
6	
7	

LEI PROJECT #:
2023-0055
DRAWN BY:
BLS/MJV
CHECKED BY:
GDM
SCALE:
NONE
(PRINTED ON SCALE)
DATE:
12/23/2025
SHEET

C-901

PERPENDICULAR PEDESTRIAN RAMP

PARALLEL PEDESTRIAN RAMP

SECTION B-B

SECTION C-C

ADA ACCESSIBLE CURB RAMP

ST-5B

PERPENDICULAR PEDESTRIAN RAMP

TRANSITION DETAIL

PEDESTRIAN ACCESS RAMP DETAIL

ADA ACCESSIBLE CURB RAMP

ST-5A

DRIVE APPROACH DIMENSIONS

PLAN VIEW

SECTION A-A

SECTION B-B

SECTION C-C

ST-4A

RESIDENTIAL 24" HIGH BACK CURB & GUTTER

ST-2B

RESIDENTIAL 24" HIGH BACK CURB & GUTTER

ST-1

TEE PATCH

ST-26

TRAILS

ST-15

LOCAL ROADWAY 59' RIGHT-OF-WAY

ST-8

STANDARD INTERSECTION & UTILITIES

ST-7

ADA ACCESSIBLE CURB RAMP

ST-5E

SURVEY MONUMENT

ST-29

STREET SIGNS AND REGULATORY SIGNS

ST-28

UTILITY MARKER

ST-27

STANDARD INTERSECTION & UTILITIES

ST-7

ADA ACCESSIBLE CURB RAMP

ST-5E

PAVEMENT SECTION RESIDENTIAL ROADWAY

ST-1



WILDI LOWER - VILLAGE 3 - TEAL A-3

CITY OF SARATOGA SPRINGS, UTAH COUNTY, UTAH

WILDFLOWER - VILLAGE 9 - PLAT X-3

[illegible]

