

# ARETE GYMNASTICS

---

## SITE PLAN SUBMITTAL

LOCATED IN THE NORTHEAST QUARTER OF SECTION 24,  
TOWNSHIP 5 SOUTH, RANGE 1 WEST, SALT LAKE BASE & MERIDIAN  
SARATOGA SPRINGS, UTAH



## DRAWING NOTES:


# PROJECT BASIS OF BEARING AND BENCHMARK

PROJECT BASIS OF BEARING:  
THE PROJECT BASIS OF BEARING IS NORTH 05°53'45" WEST BETWEEN THE EAST QUARTER CORNER AND THE NORTHEAST CORNER OF SECTION 24, TOWNSHIP 5 SOUTH, RANGE 1 WEST, SALT LAKE BASE AND MERIDIAN.

PROJECT BENCHMARK:  
THE PROJECT BENCHMARK IS A REBAR & CAP LOCATED AT THE SOUTHWEST CORNER OF THE PROJECT, HAVING AN ELEVATION OF 4500.52'.

PROJECT TOPOGRAPHY: THE PROJECT WAS DESIGNED WITH CONVENTIONAL TOPOGRAPHY, SURVEYED ON MARCH 6, 2025.

## VICINITY MAP

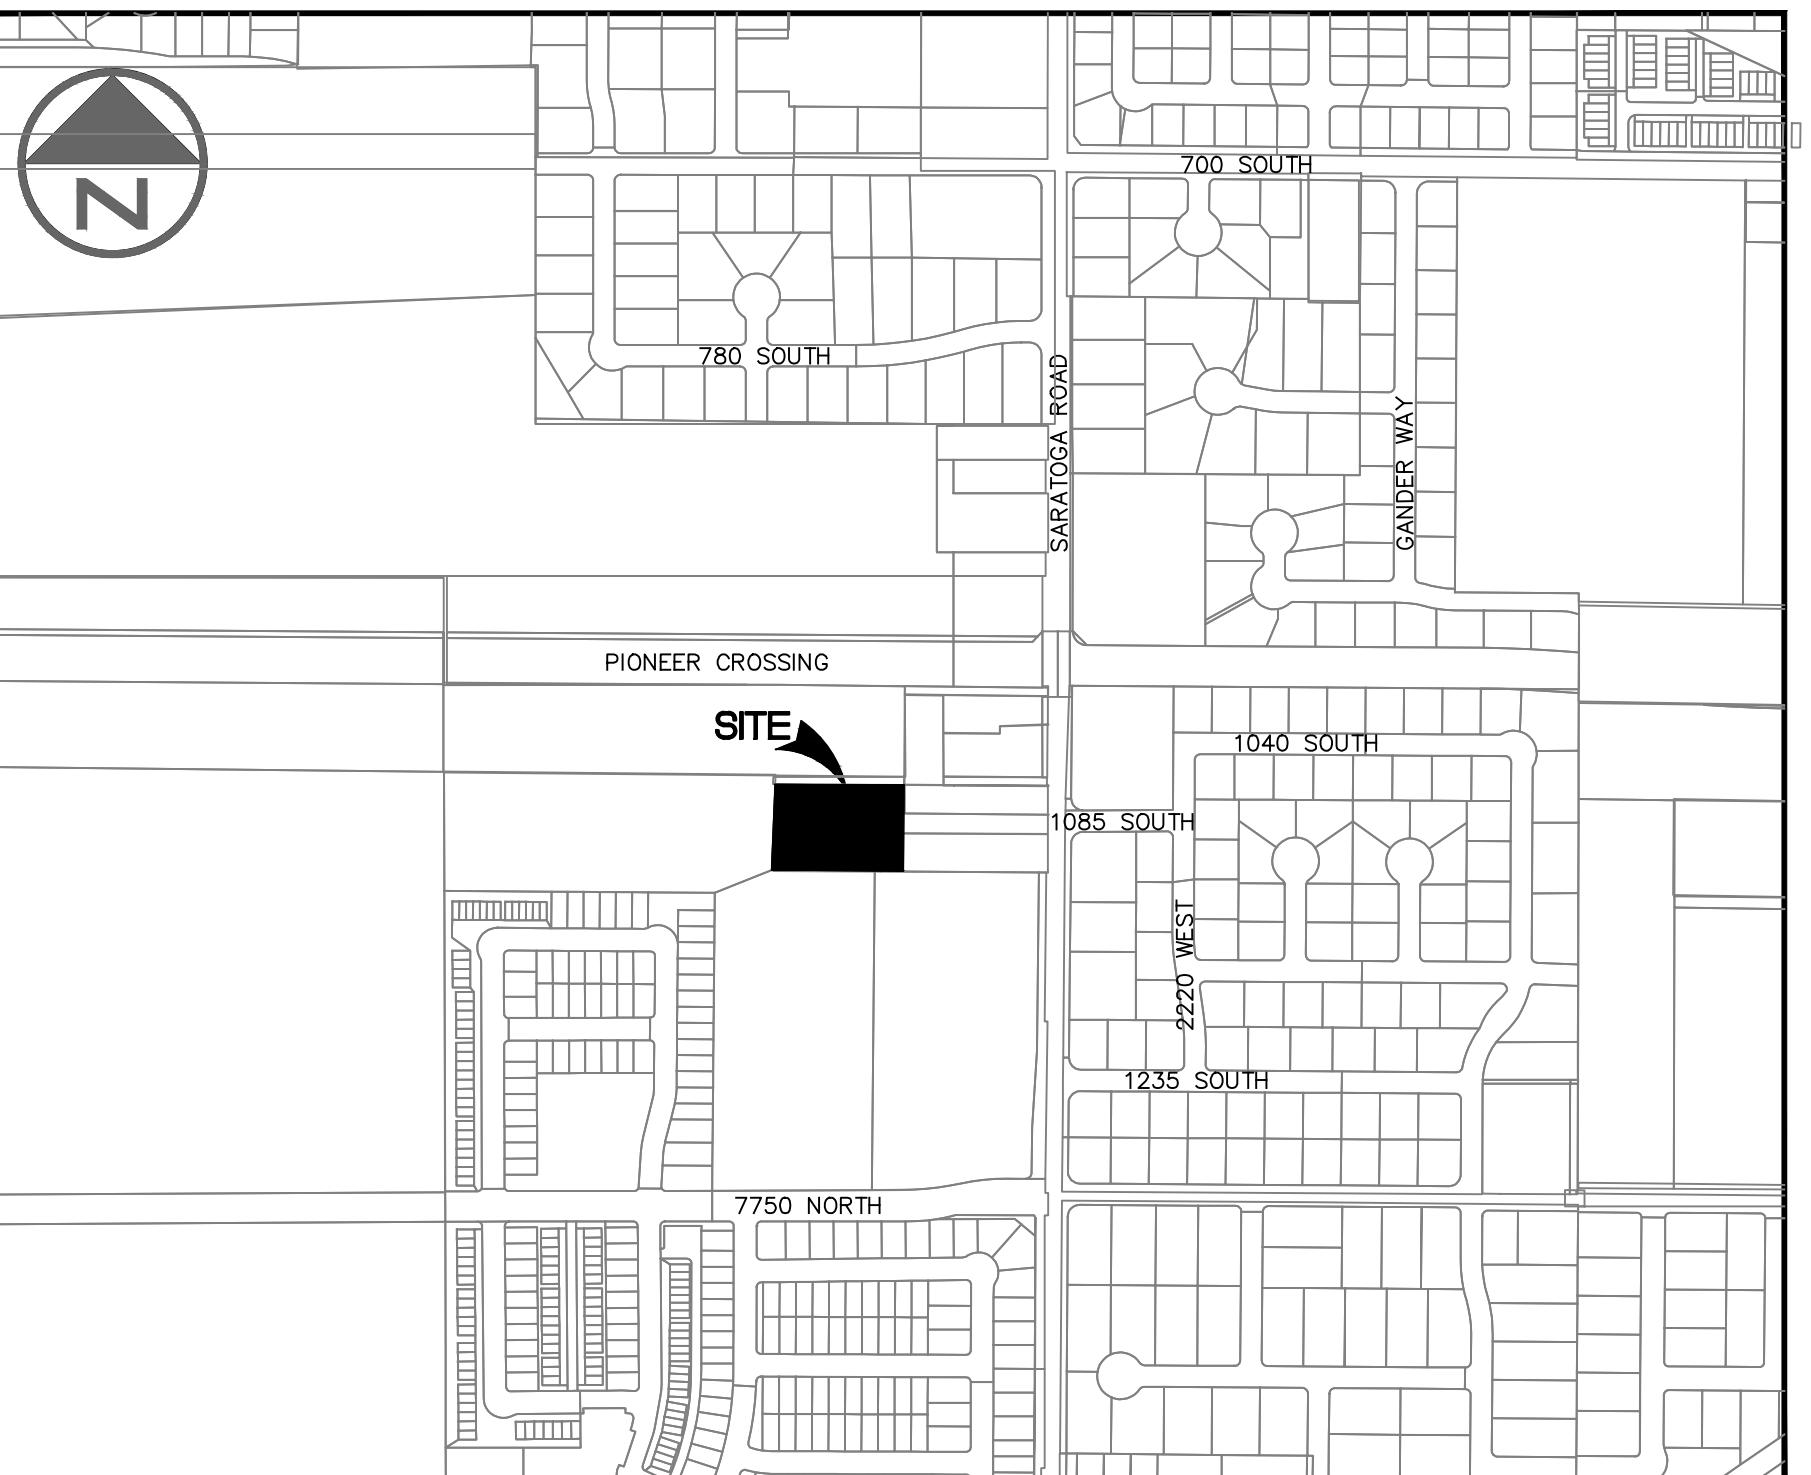

# SHEET INDEX

C101	COVER SHEET
1 OF 1	RECORDED PLAT
C201	EXISTING CONDITIONS
C202	CONTEXT PLAN & SITE ANALYSIS
C203	CIVIL SITE AND UTILITY PLAN
C204	GRADING AND DRAINAGE PLAN
C205	EROSION CONTROL PLAN
C206	CONSTRUCTION DETAILS



C:\DATA\25077 SS Arete Gymnastics\dwg\25077 SS Arete Gymnastics Site.dwg  
PLOT DATE: Apr 22, 2025

NO.	REVISION	DATE


# PROJECT INFORMATION

# ABETE GYMNASTICS

## COVER SHEET

# 689 NORTH SARATOGA ROAD SARATOGA SPRINGS, UTAH

DRAWN MEC	CHECKED	PROJECT # 25077
		DATE 4/22/25
		SCALE NONE
		SHEET C101

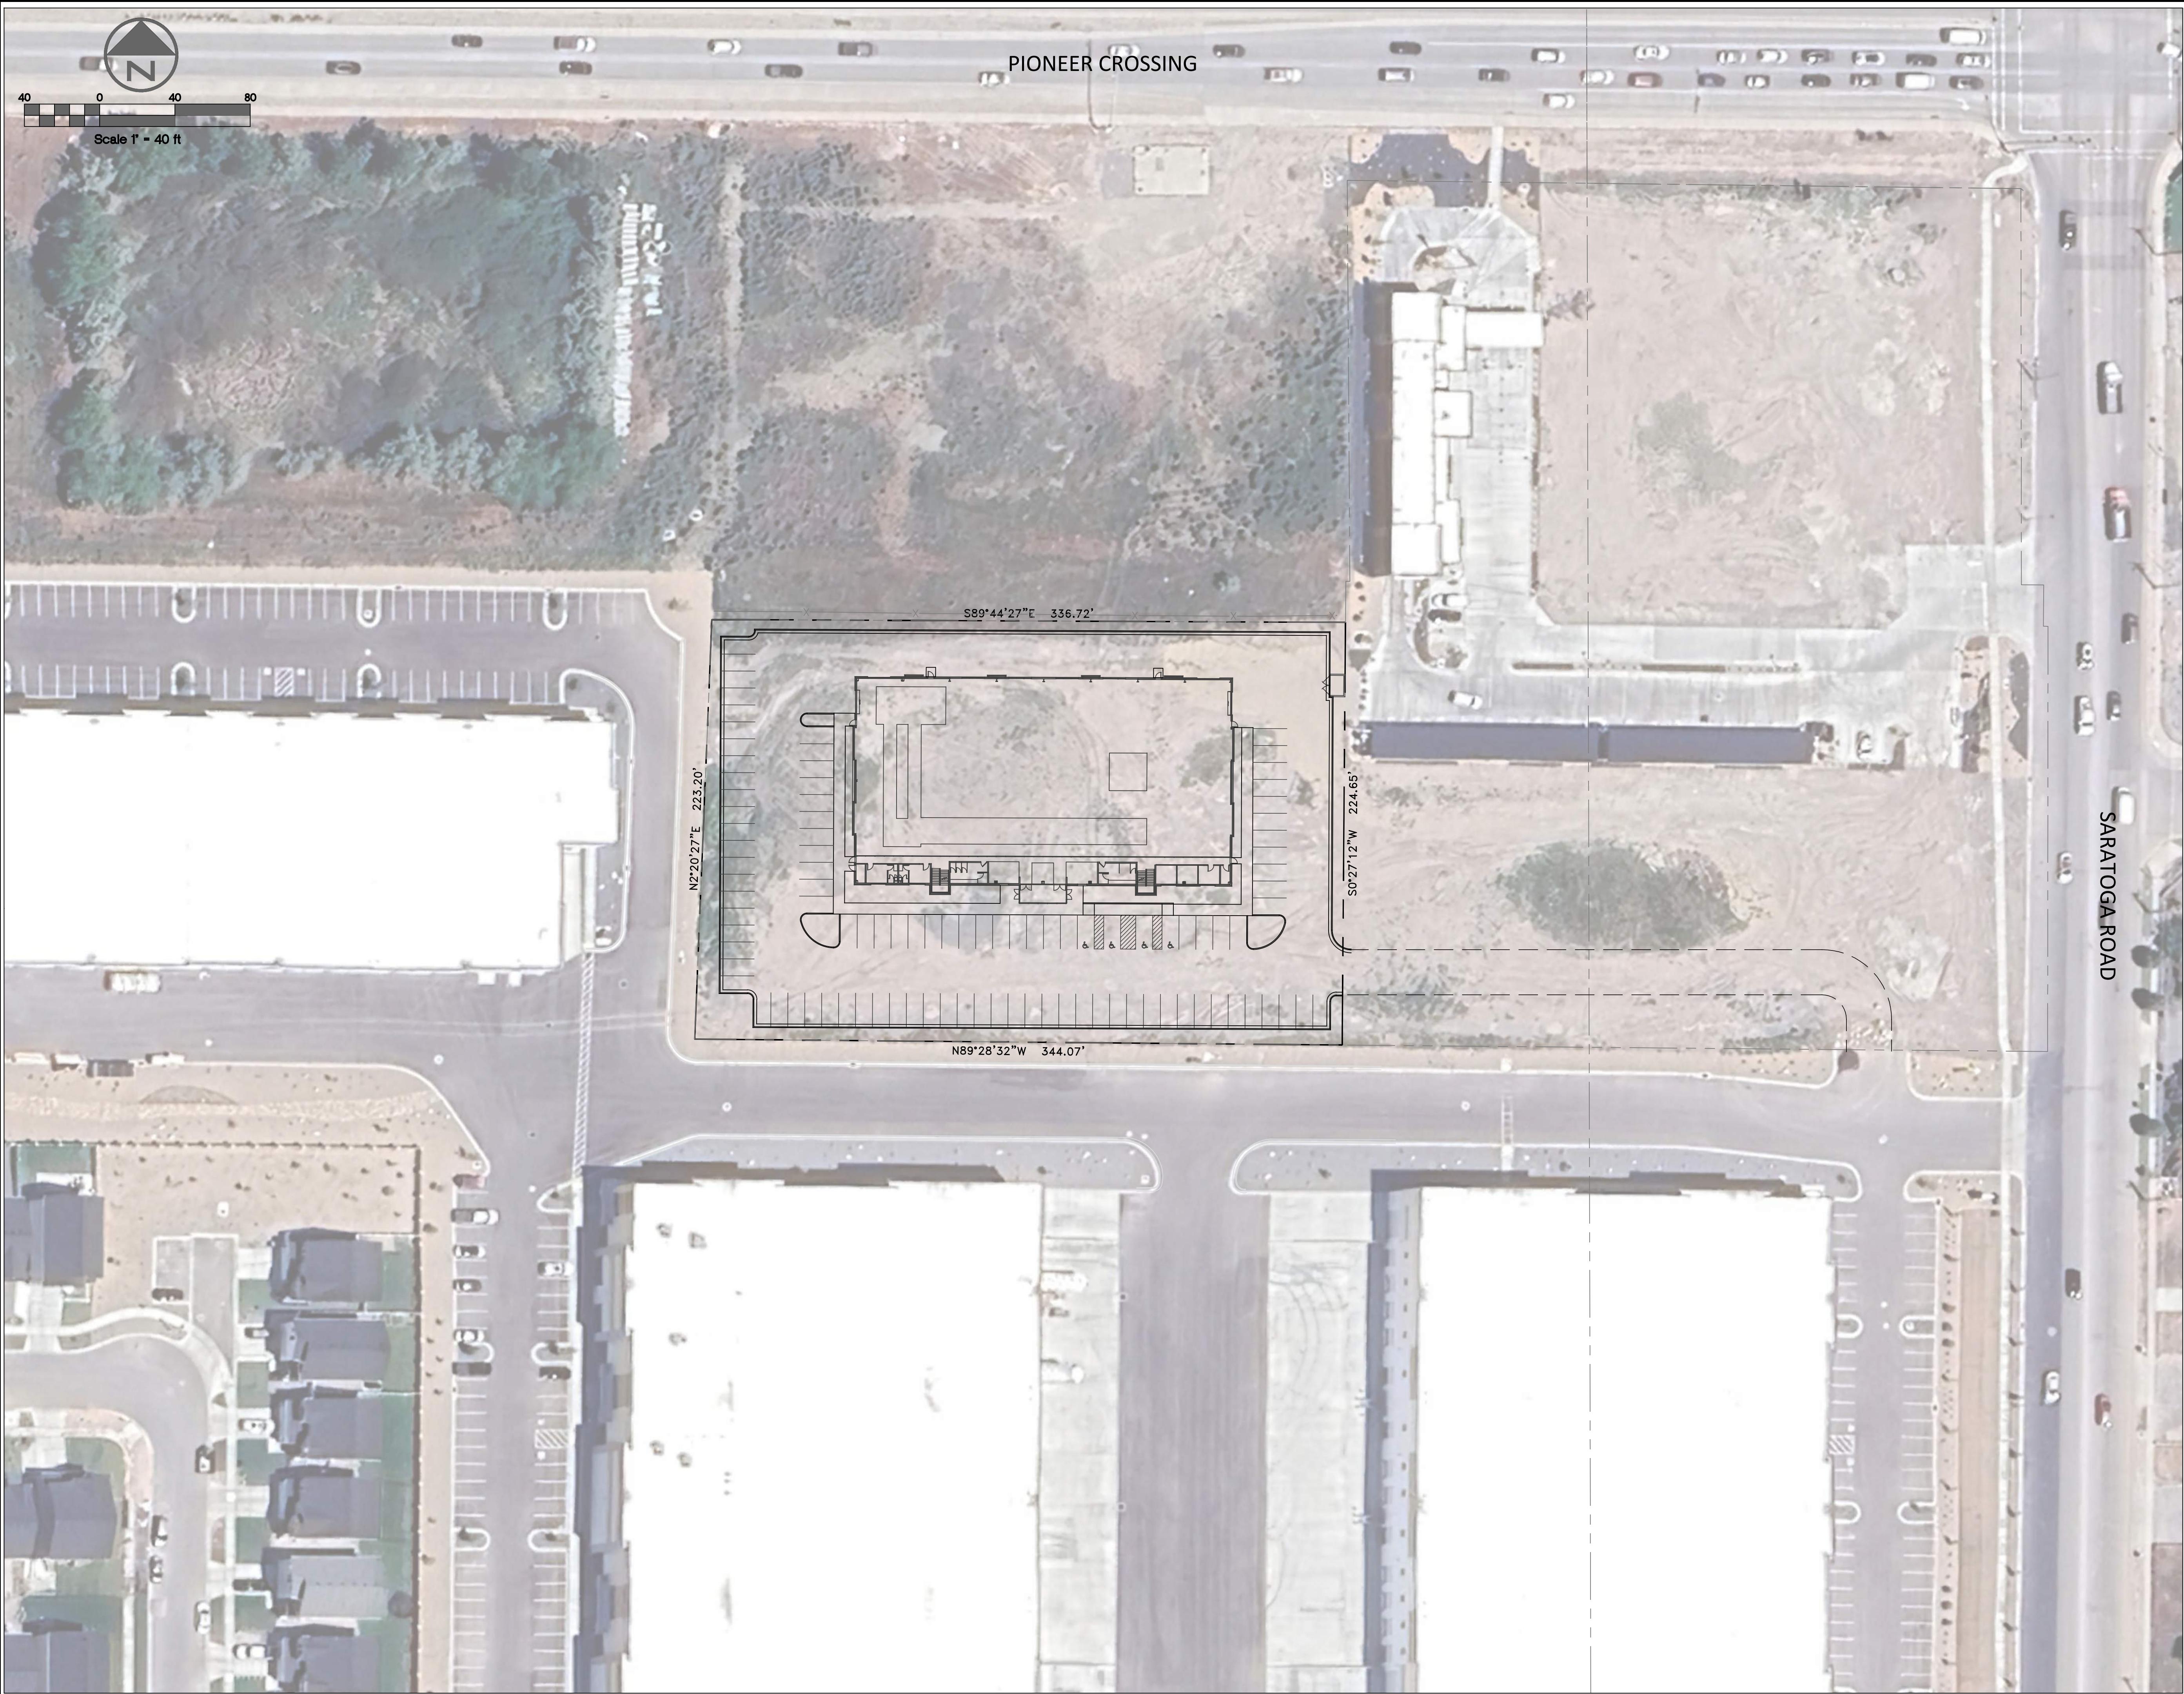

DRAWING NOTES:



BLUETAKES.UTAH.ORG  
401-222-0777  
SS Arete Gymnastics 2007

NO.	REVISION	DATE
PROJECT INFORMATION		
ARETE GYMNASTICS		
CONTEXT PLAN & SITE ANALYSIS		
689 NORTH SARATOGA ROAD SARATOGA SPRINGS, UTAH		
DRAWN MEC	CHECKED	PROJECT # 25077
		DATE 4/22/25
		SCALE 1" = 40'
		SHEET C202
ENGINEER'S STAMP		