
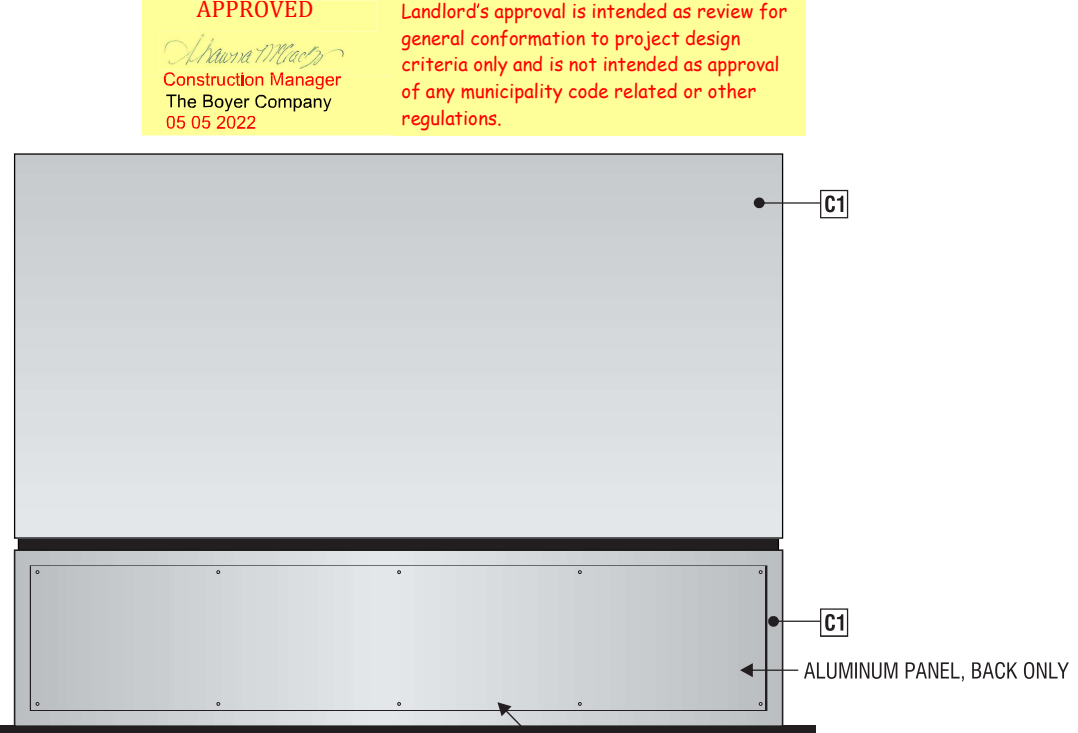
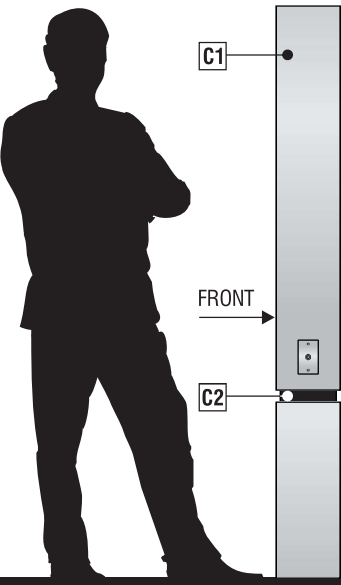


F

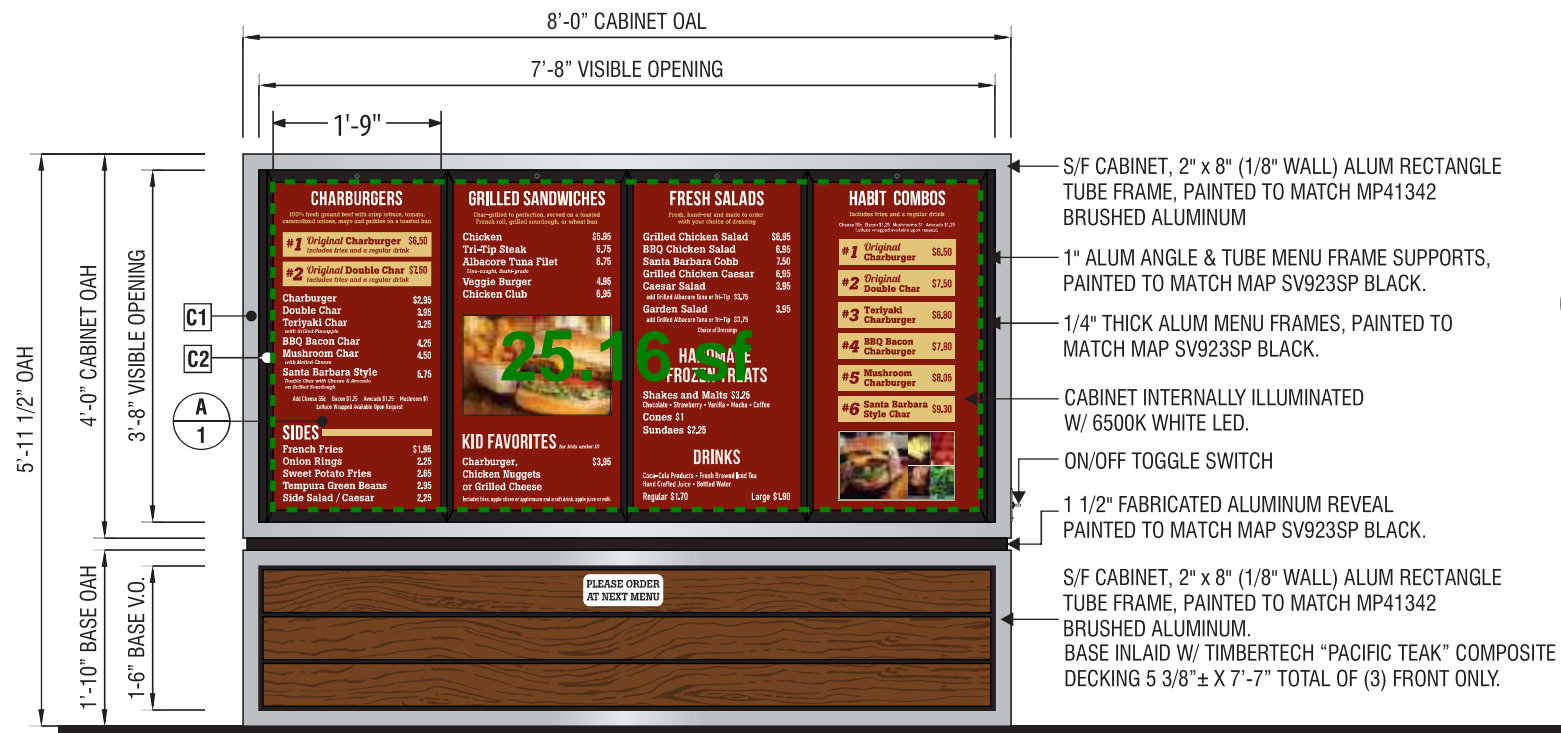


APPROVED
Marna M... Construction Manager
 The Boyer Company
 05 05 2022

Landlord's approval is intended as review for general conformation to project design criteria only and is not intended as approval of any municipality code related or other regulations.

Proposed secondary drive-thru menu board ELEVATION VIEW

S/F DRIVE-THRU PREVIEW MENU


SCALE: 1/2" = 1'-0"

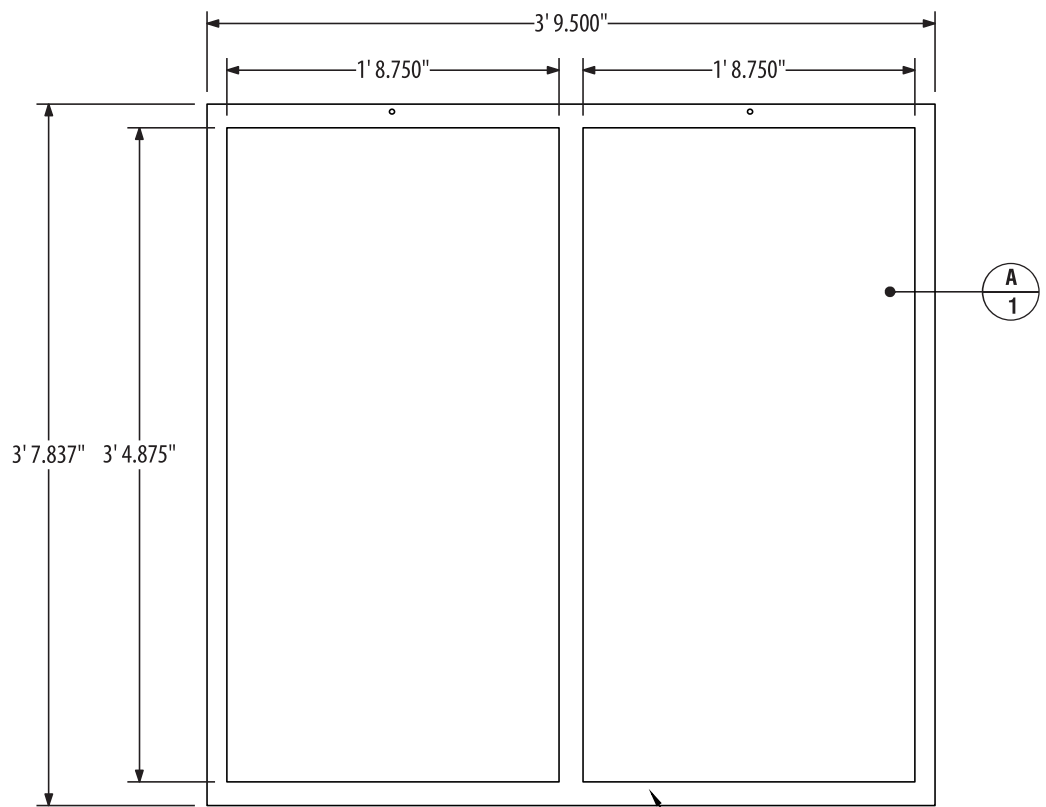

MENU FRAMES - DETAILS

SCALE: 1" = 1'-0"

SIDE VIEW BACK VIEW

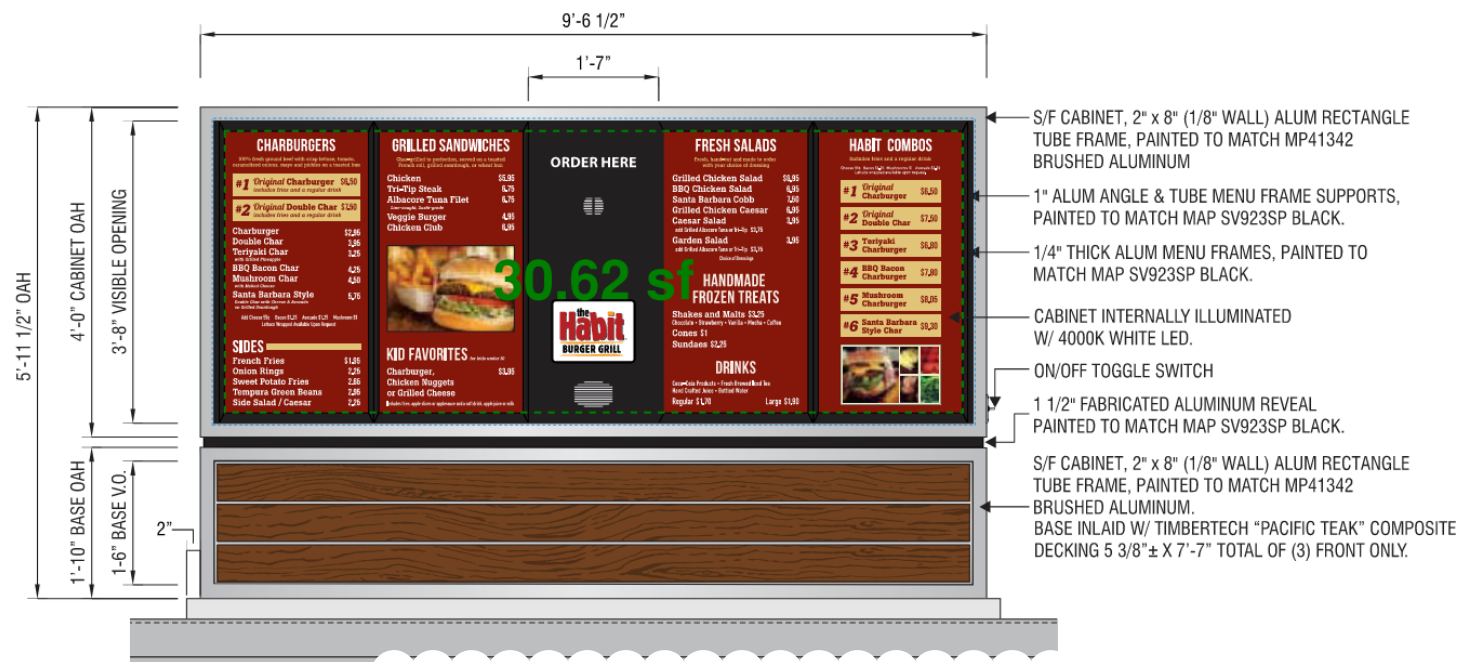

S/F DRIVE-THRU MENU W/ "OCS" Approved drive-thru menu board

SCALE: 1/2" = 1'-0"

DRIVER PLACQUE - DETAILS

SCALE: 1 1/2" = 1'-0"



6425 W FLORISSANT AVE
 ST. LOUIS, MO 63136
 PH: 314.679.1370

THE HABIT BURGER GRILL 394
 889 NORTH REDWOOD RD
 SARATOGA SPRINGS, UT 84045

DRIVE THRU MENU W/ OCS

SALES: BH
 ART: KC
 DATE: 04/11/22

REVISIONS:

NOTE: This is an original shop drawing created by Stout Sign Co. It is submitted for your personal use in connection with a project being planned for you by Stout Sign Co. It is not to be shown to anyone outside your organization, nor is it to be reproduced without the express written approval of Stout Sign Co.

