


Exhibit 2: Location and Zone Map



Exhibit 4: Site Plan

Average Daily Ridership Estimates						
	Saratoga Springs		Access Type		Access Mode Split	
	Route	Walk	Walk	Drive	Total	Walk
						Drive
	809	3	3	3	6	50%
						50%

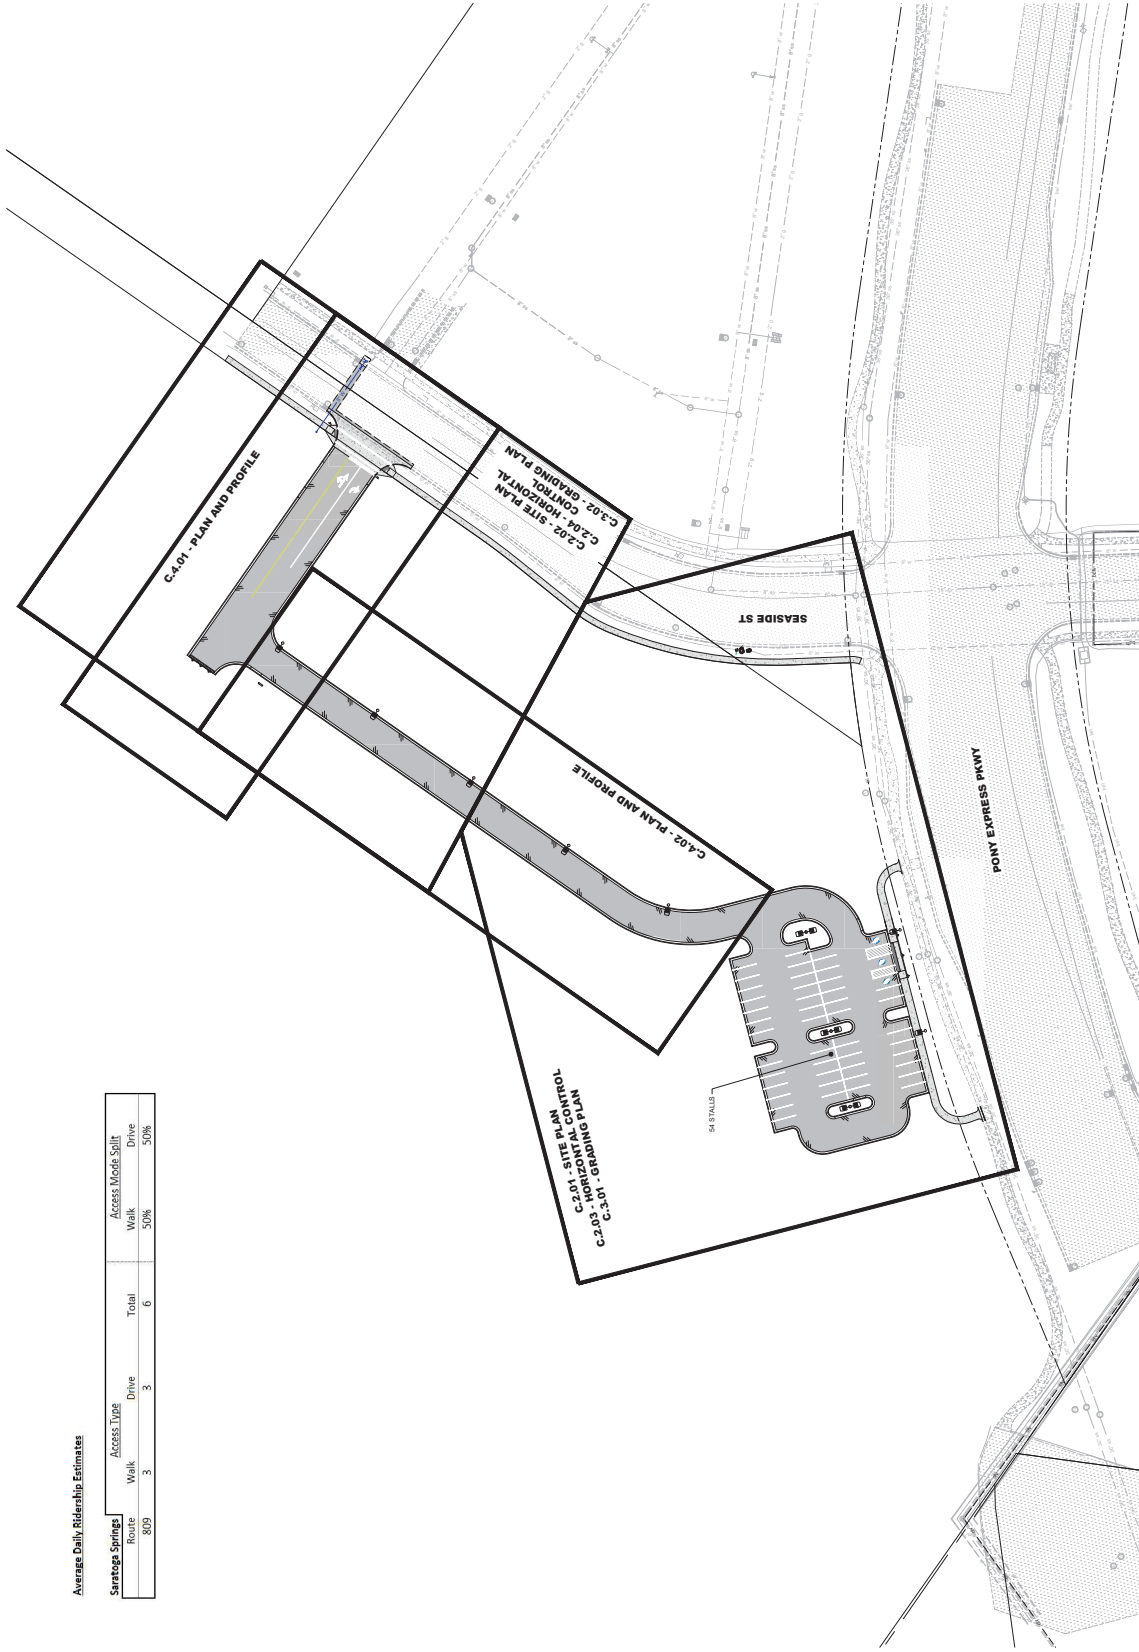

- ### SITE KEYNOTES
- 3 2" OPTIM TRENCH BASE/PAV. SEE DETAIL B1, SHEET C5.01
 - 4 3" OPTIM CONCRETE SLOPES. SEE DETAIL C1, SHEET C5.01
 - 5 CONCRETE SIDE APPROACH SEE DETAIL C2, SHEET C5.01
 - 6 COMBINED DUMPS AND TRUCKCARRIED DEW. SEE DETAIL A1, B1, AND C1
 - 7 C5.01
 - 8 2" FILL-OVER CURB AND GUTTER. SEE DETAIL A2, SHEET C5.01
 - 9 2" FILL-OVER CURB AND GUTTER. SEE DETAIL B2, SHEET C5.01
 - 10 CURB TRANSITION HIGH BACK AND FILL-OUT. SEE DETAIL C2, SHEET C5.01
 - 11 CURB TRANSITION W/SHOULDER
 - 12 CURB WALL. SEE DETAIL C2, SHEET C5.01
 - 13 LIGHT POLE. SEE ELECTRICAL PLAN AND DETAILS
 - 14 MONUMENT SIGN. SEE DETAIL A2, SHEET C5.01. SIGN TO BE FURNISHED AND
 15 MAINTAINED BY OWNER. CONTRACTOR TO FURNISH AND INSTALL FOOTING AND

SIGNING AND STRIPING KEYNOTES

- | | |
|----------|--|
| A | INSTALL 4" SOLID WHITE STRIPE |
| B | INSTALL 4" SOLID WHITE STRIPE |
| C | INSTALL 12" SOLID WHITE STRIPE |
| D | INSTALL 24" SOLID WHITE STRIPE |
| E | INSTALL ADON PARKING STRIP LAMPING |
| F | INSTALL PAVEMENT MARKING |
| G | INSTALL 4" SOLID DOUBLE YELLOW STRIPE |
| H | INSTALL 4" WHITE HATCHED AREA |
| I | INSTALL TYPE 3 END OF ROADWAY MARKER PER AUTOCAD |
| J | INSTALL ADON PARKING SIGN |
| K | INSTALL ADON PARKING AND VAN/ACCESSIBLE SIGN ON SAME POST |
| L | INSTALL 8" X 14" TOP/STOP/NO TURN SIGN PER AUTOCAD |
| M | INSTALL 4" SOLID WHITE STRIPE |
| N | INSTALL STREET SIGN, SIGNED 27' (000 EAST) AND 5000 DOLLAR |

WATER KEYNOTES

- 36 INSTALL 8" WATER LINE. SEE DETAIL A2, SHEET C.5.02
37 INSTALL 8" TEE AND CONNECTION WITH CONCRETE THRUST BLOCKS. SEE DETAIL B2, SHEET C.5.02
38 INSTALL TEMPORARY 2" BLOW-OFF VALVE. SEE DETAIL C2, SHEET C.5.02
39 INSTALL 8" WATER VALVE WITH CONCRETE THRUST BLOCKS. SEE DETAIL B2, SHEET C.5.02 AND DETAIL B4, SHEET C.5.02

NOTES:

A RIGHT-OF-WAY ENCROACHMENT PERMIT MUST BE OBTAINED BY THE CONTRACTOR FROM THE CITY OF SARATOGA SPRINGS PRIOR TO DOING ANY WORK IN THE EXISTING RIGHT-OF-WAY. APPLY FOR AN ENCROACHMENT PERMIT AT: [HTTPS://CITYWORKS.SARATOGA-SPRINGS-CITY.COM/PUBLICACCESS/](https://cityworks.saratoga-springs-city.com/publicaccess/)



Know what's below.
Call before you dig.

[illegible]