
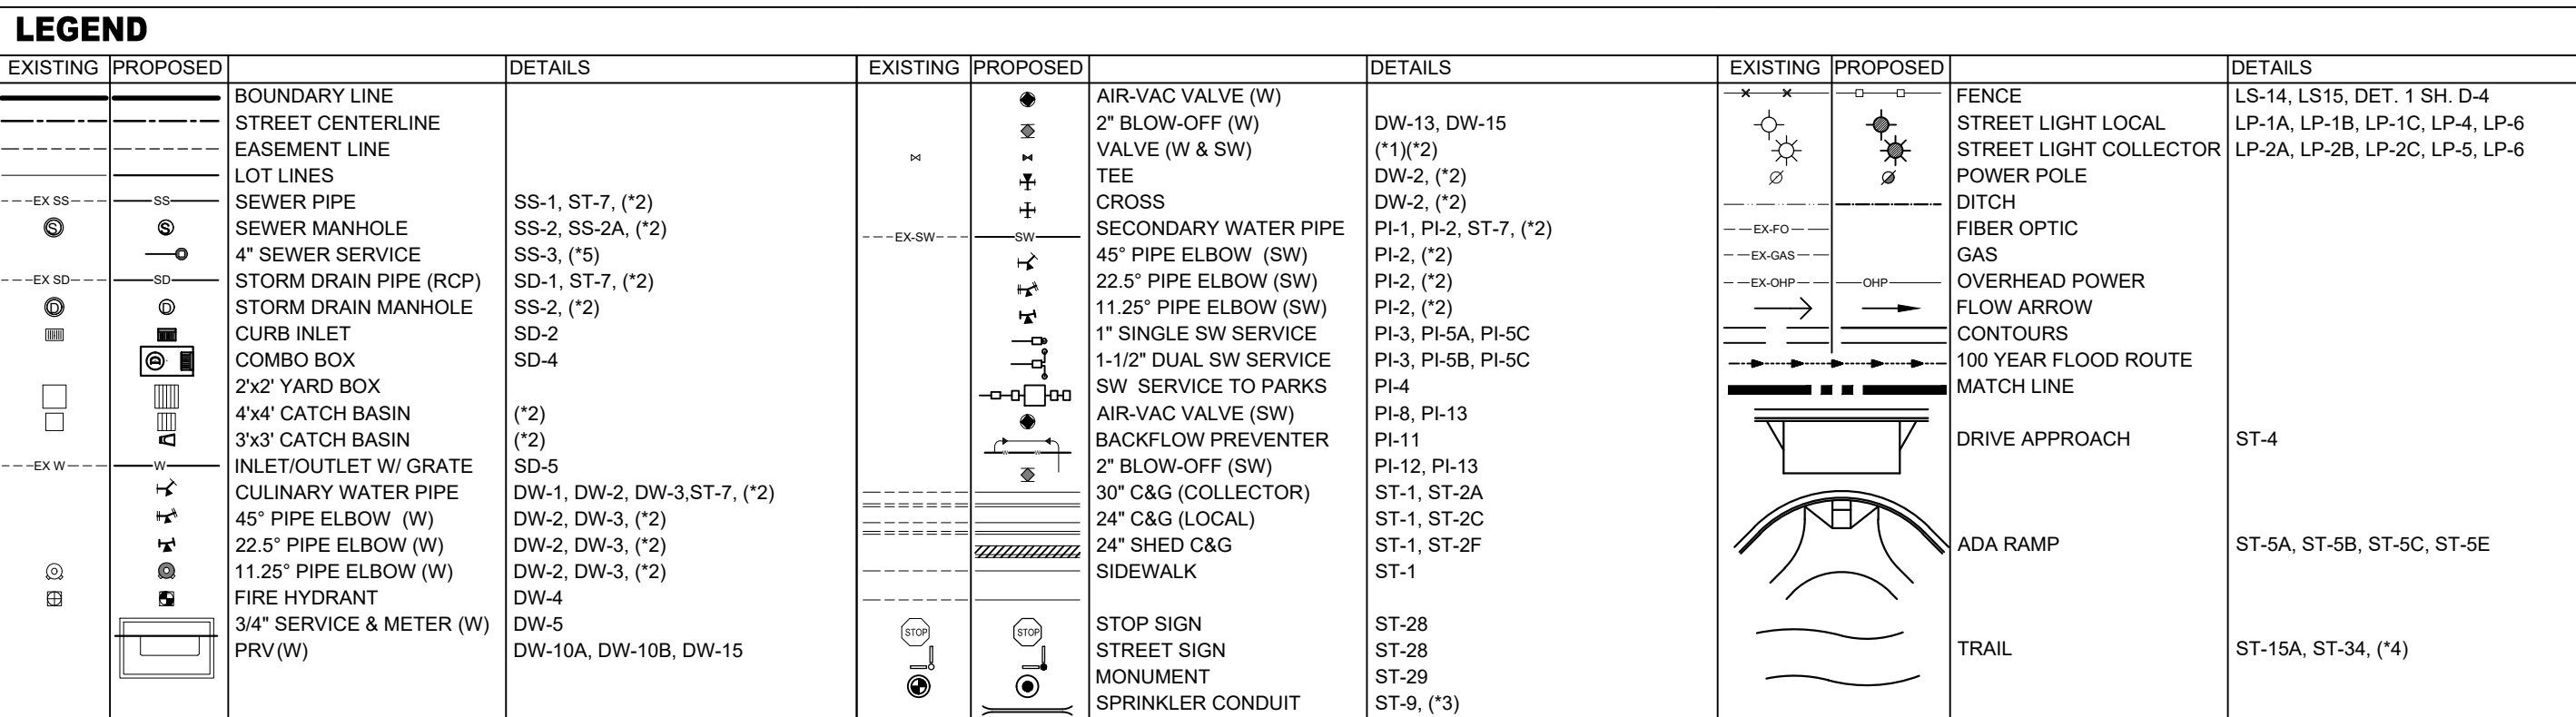


LOCATED IN A PORTION OF SECTION 8 & A SECTION OF SECTION 9, TOWNSHIP 5 SOUTH,
RANGE 1 WEST, SALT LAKE BASE AND MERIDIAN
CITY OF SARATOGA SPRINGS, UTAH COUNTY, UTAH

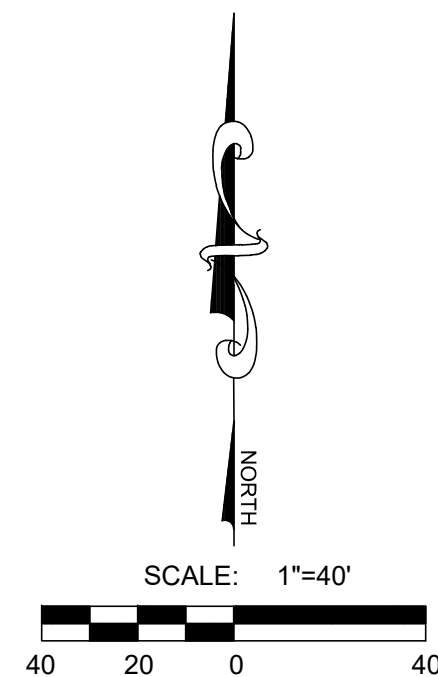

C-408 SS	EVERBLOOMING DR. PLAN & PROFILE - SEWER
C-409 SS	FIRST LOVE DR. PLAN & PROFILE - SEWER
C-410 SD	EVERBLOOMING DR. PLAN & PROFILE - STORM DRAIN
C-411 SD	EVERBLOOMING DR. PLAN & PROFILE - STORM DRAIN
C-412 SD	FIRST LOVE DR. PLAN & PROFILE - STORM DRAIN
C-501	SIGNAGE & STRIPING PLAN
C-901	DETAILS
C-902	DETAILS
C-903	DETAILS
C-904	DETAILS
C-905	DETAILS
C-906	DETAILS
C-907	DETAILS
LP- 101	LANDSCAPE PLAN
LP-102	LANDSCAPE PLAN
IR-101	IRRIGATION PLANS
IR-102	IRRIGATION PLAN

REVISIONS	
1	-
-	-
2	-
-	-
3	-
-	-
4	-
-	-
5	-
-	-

LENNAR
111 EAST SEGO LILY DR, SUITE 150
SANDY, UT 84070
(801) 508-5634

ROCKY MOUNTAIN POWER
PHONE: 800-469-3981

ENBRIDGE GAS UTAH
PHONE: 800-366-8532

LEI CONSULTING ENGINEERS
AND SURVEYORS
3302 NORTH MAIN
SPANISH FORK, UTAH 84660
801-798-0555

LEI PROJECT #:
2017-0032

DRAWN BY:
BLS/MJV


CHECKED BY:
GDM

SCALE:
1"=40'
(PRINTED ON 24x36)

DATE:
6/27/2025

SHEET

COVER

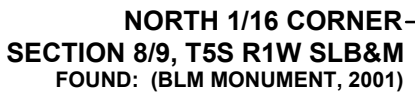

LEI 22 0051

3302 N. Main Street
Spanish Fork, UT 84668
Phone: 801.798.0551
Fax: 801.798.9391
office@lei-eng.com
www.lei-eng.com