







Cloud represents minimal area that changed from the original review. Material percentages remained unchanged. Facade design was adjusted to comply with tenant's required national branding standards.

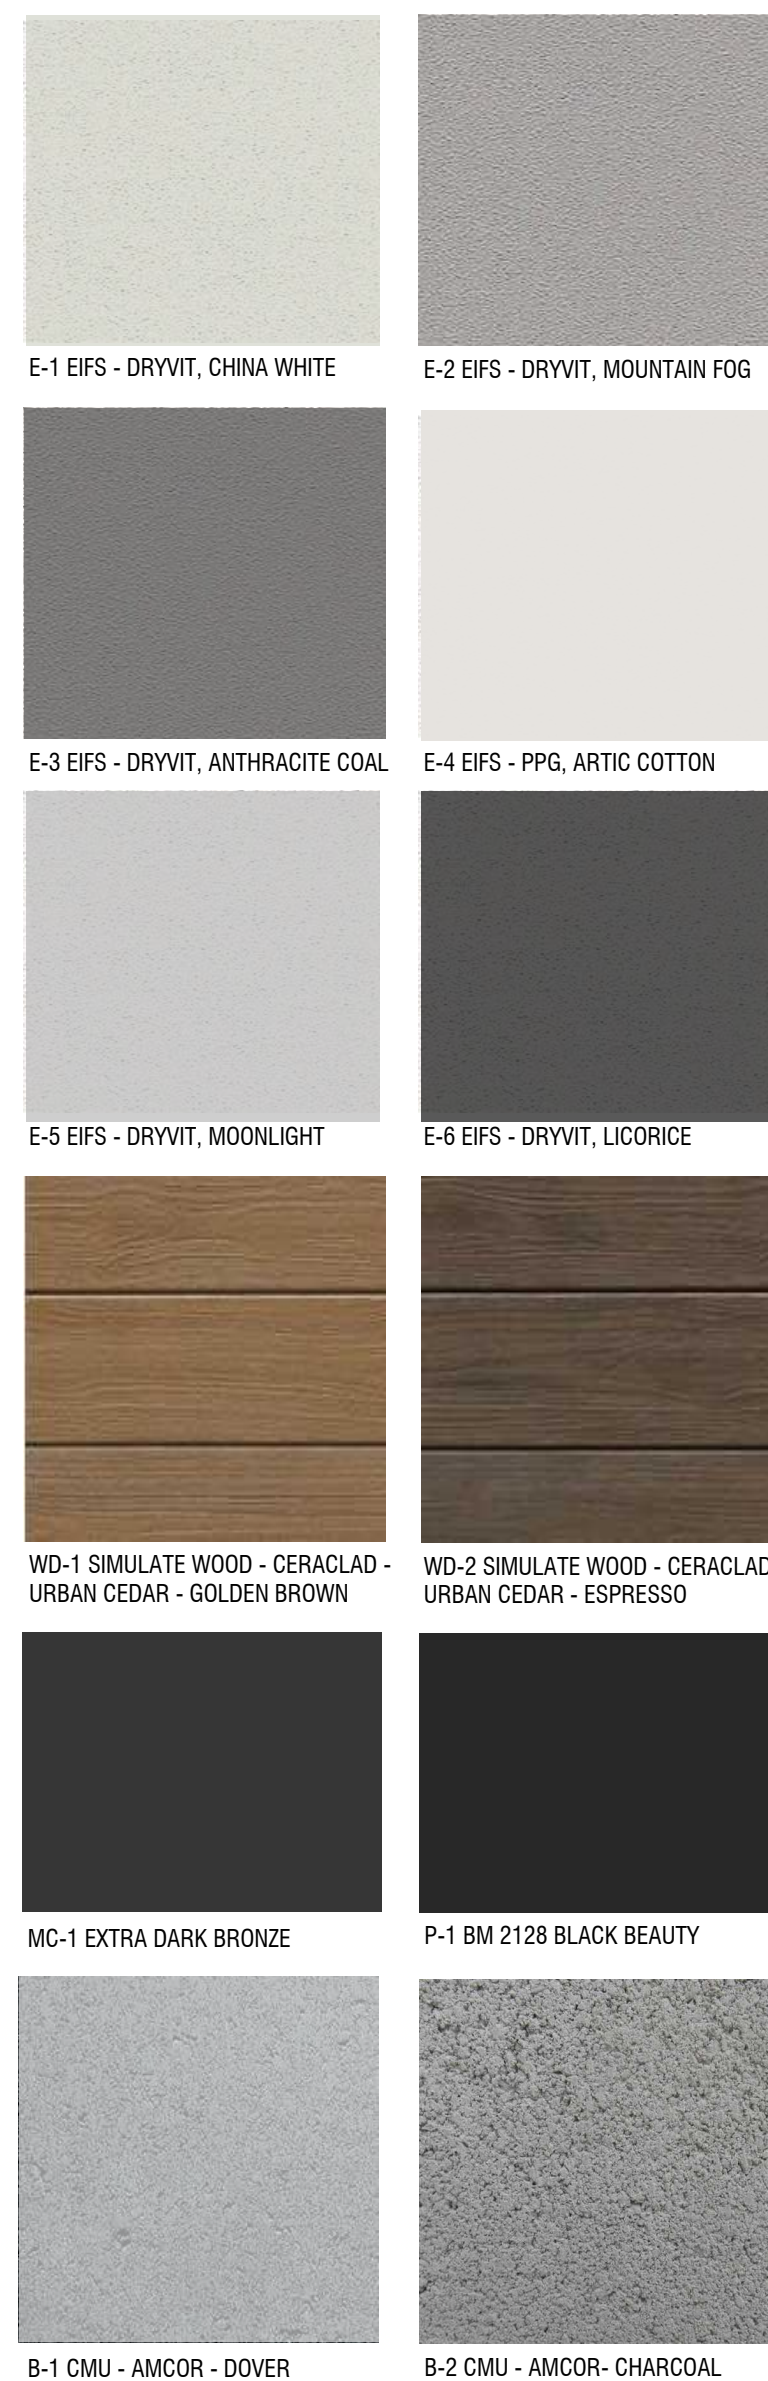



FINISH SCHEDULE

E-1	EIFS - DRYVIT, CHINA WHITE (1-1/2" MIN.)
E-2	EIFS - DRYVIT, MOUNTAIN FOG (1-1/2" MIN.)
E-3	EIFS - DRYVIT, ANTHRITE COAL (1-1/2" MIN.)
E-4	EIFS - PPG, ARTIC COTTON (1-1/2" MIN.)
E-5	EIFS - DRYVIT, MOON LIGHT (1-1/2" MIN.)
E-6	EIFS - DRYVIT, LICORICE (1-1/2" MIN.)
WD-1	SIMULATE WOOD - CERACLAD - URBAN CEDAR - GOLDEN BROWN (1" ASSEMBLY)
WD-2	SIMULATE WOOD - CERACLAD - URBAN CEDAR - ESPRESSO (1" ASSEMBLY)
W-1	ALUMINUM STOREFRONT - EXTRA DARK BRONZE
P-1	PAINTED HOLLOW METAL DOOR & FRAME - BM 2128 BLACK BEAUTY
MC-1	PREFINISHED METAL CAP - EXTRA DARK BRONZE
B-1	CMU - AMCOR - DOVER
B-2	CMU - AMCOR - CHARCOAL

- GENERAL NOTES:
1. ROOFTOP EQUIPMENT SHALL NOT BE VISIBLE FROM ADJACENT PUBLIC AND PRIVATE STREETS AS WELL AS FROM ADJACENT PROPERTIES, UNLESS GRADE DIFFERENCES MAKE VISIBILITY UNAVOIDABLE.
 2. ALL MECH. EQMT. SHALL BE LOCATED OR SCREENED AND OTHER MEASURES SHALL BE TAKEN SO AS TO SHIELD VISIBILITY OF SUCH EQMT. FROM ANY PUBLIC OR PRIVATE STREETS.
 3. ROOFTOP EQMT. IS COMPLETELY SCREENED FROM ALL HORIZONTAL POINTS OF VIEW BY THE BUILDING PARAPET. SEE BUILDING ELEVATIONS FOR ROOF AND PARAPET HEIGHT CALLOUTS. PARAPET IS AN EXTENSION OF THE BUILDING EXTERIOR WALL, SO MATERIALS ARE CONTINUOUS WITH THE PRIMARY BUILDING FINISHES.
 4. ALL ROOF DRAINS AND PIPES WILL BE INTERNAL.
 5. ROOFTOP ACCESS WILL BE INTERNAL.
 6. ELECTRICAL PANELS AND COMMUNICATION WILL BE INTERNAL.
 7. NO EXTERNAL STAIRS.

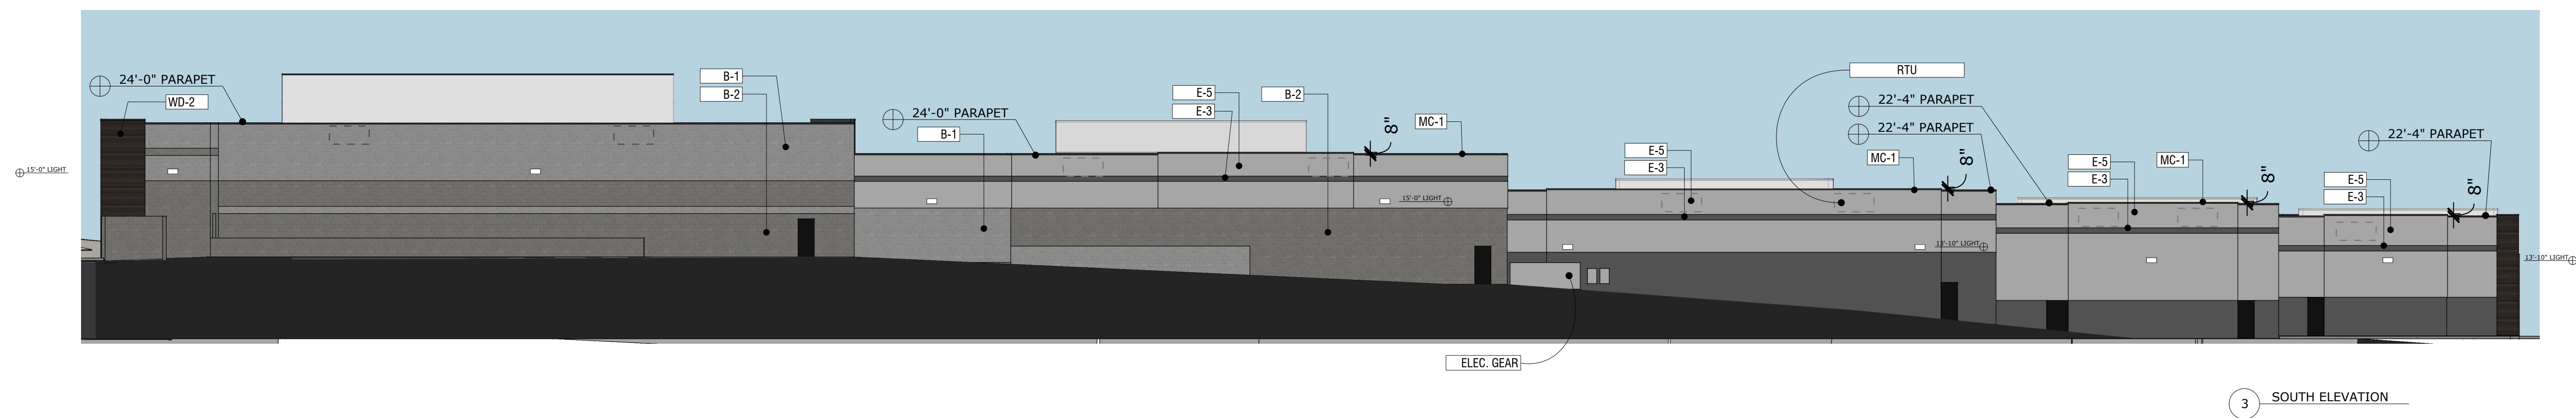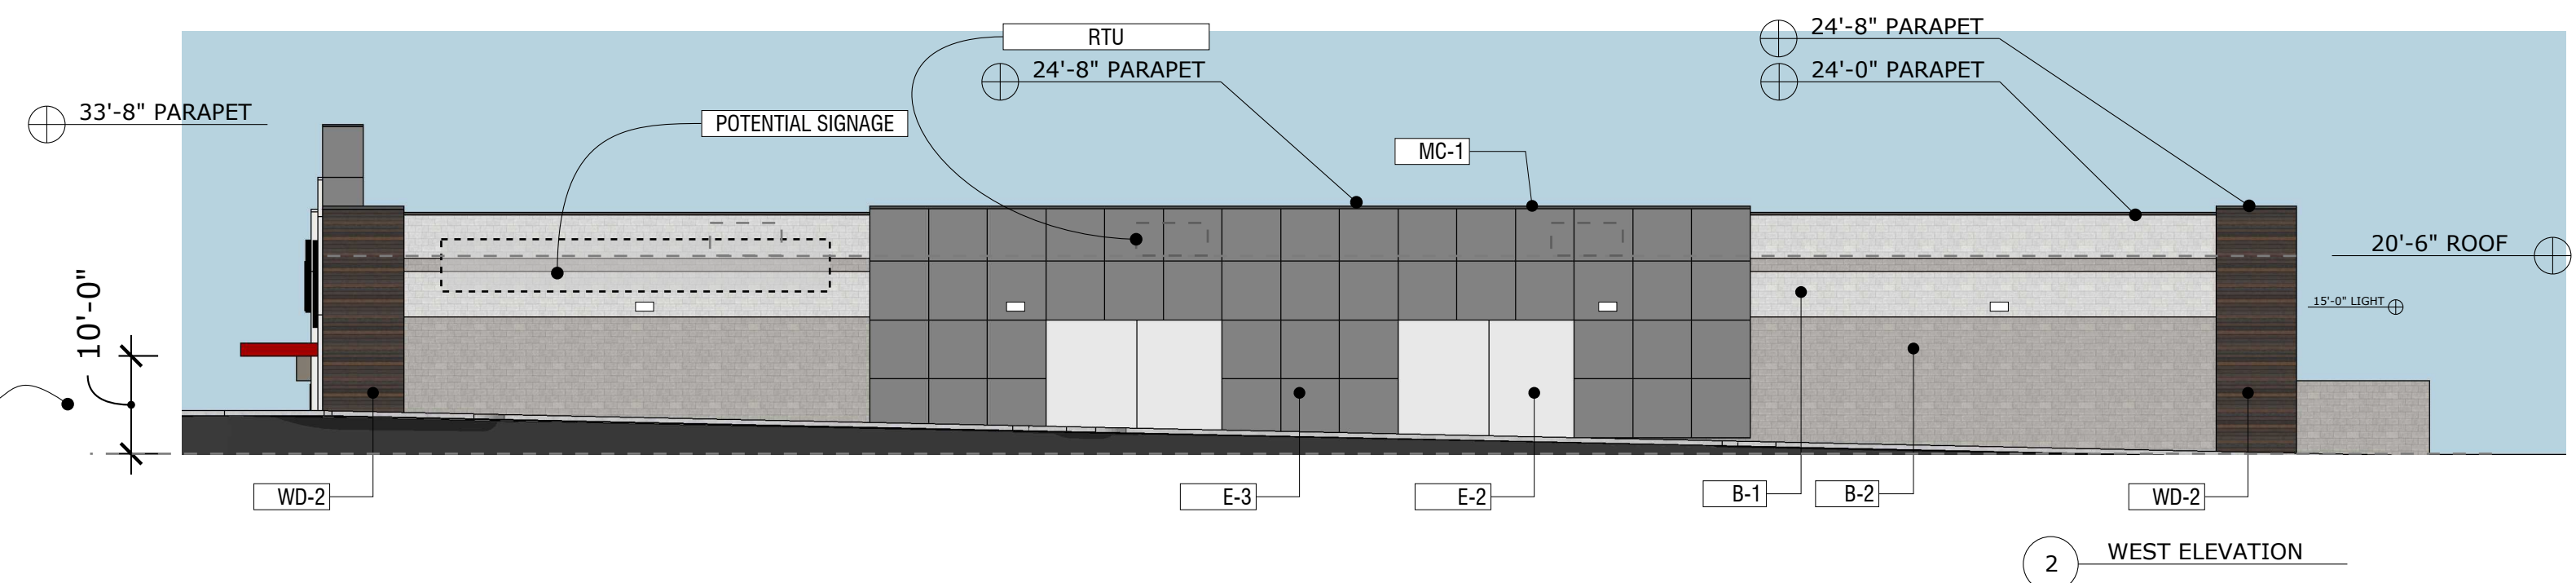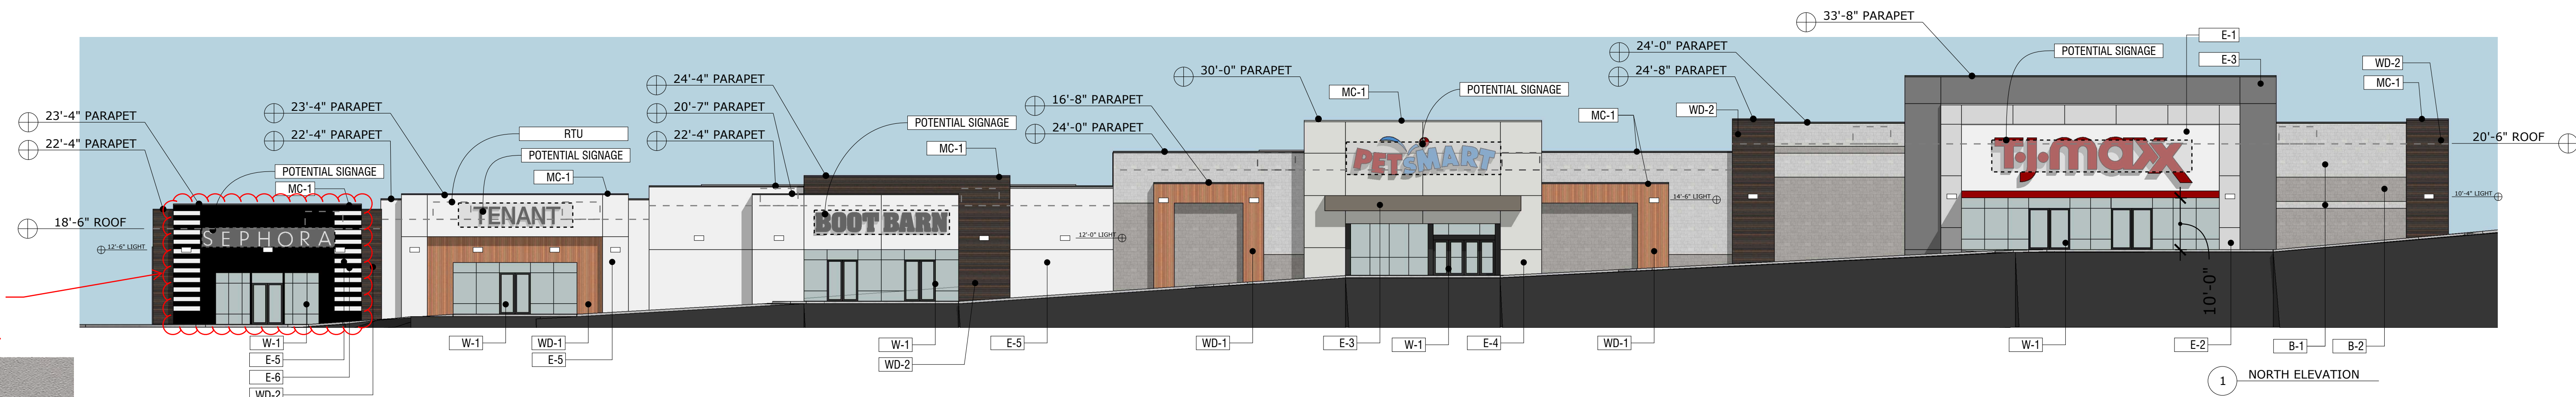

North Elevation			West Elevation		
Material	Square Footage	Percentages	Material	Square Footage	Percentages
EIFS	2387	41%	EIFS	2052	41%
Nichiha	549	9%	Nichiha	1176	23%
CMU	2709	47%	CMU	1076	21%
Glazing	166	3%	Glazing	757	15%
Other	0	0%	Other	0	0%
Total Materials	5811		Total Materials	5061	
South Elevation			East Elevation		
Material	Square Footage	Percentages	Material	Square Footage	Percentages
EIFS	2566	41%	EIFS	1886	40%
Nichiha	1058	17%	Nichiha	875	18%
CMU	2155	34%	CMU	1831	38%
Glazing	507	8%	Glazing	166	3%
Others	0	0%	Paint/Doors	0	0%
Total Materials	6286		Total Materials	4758	

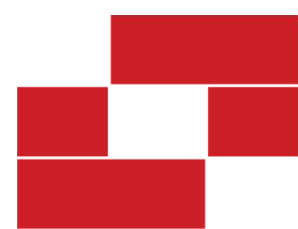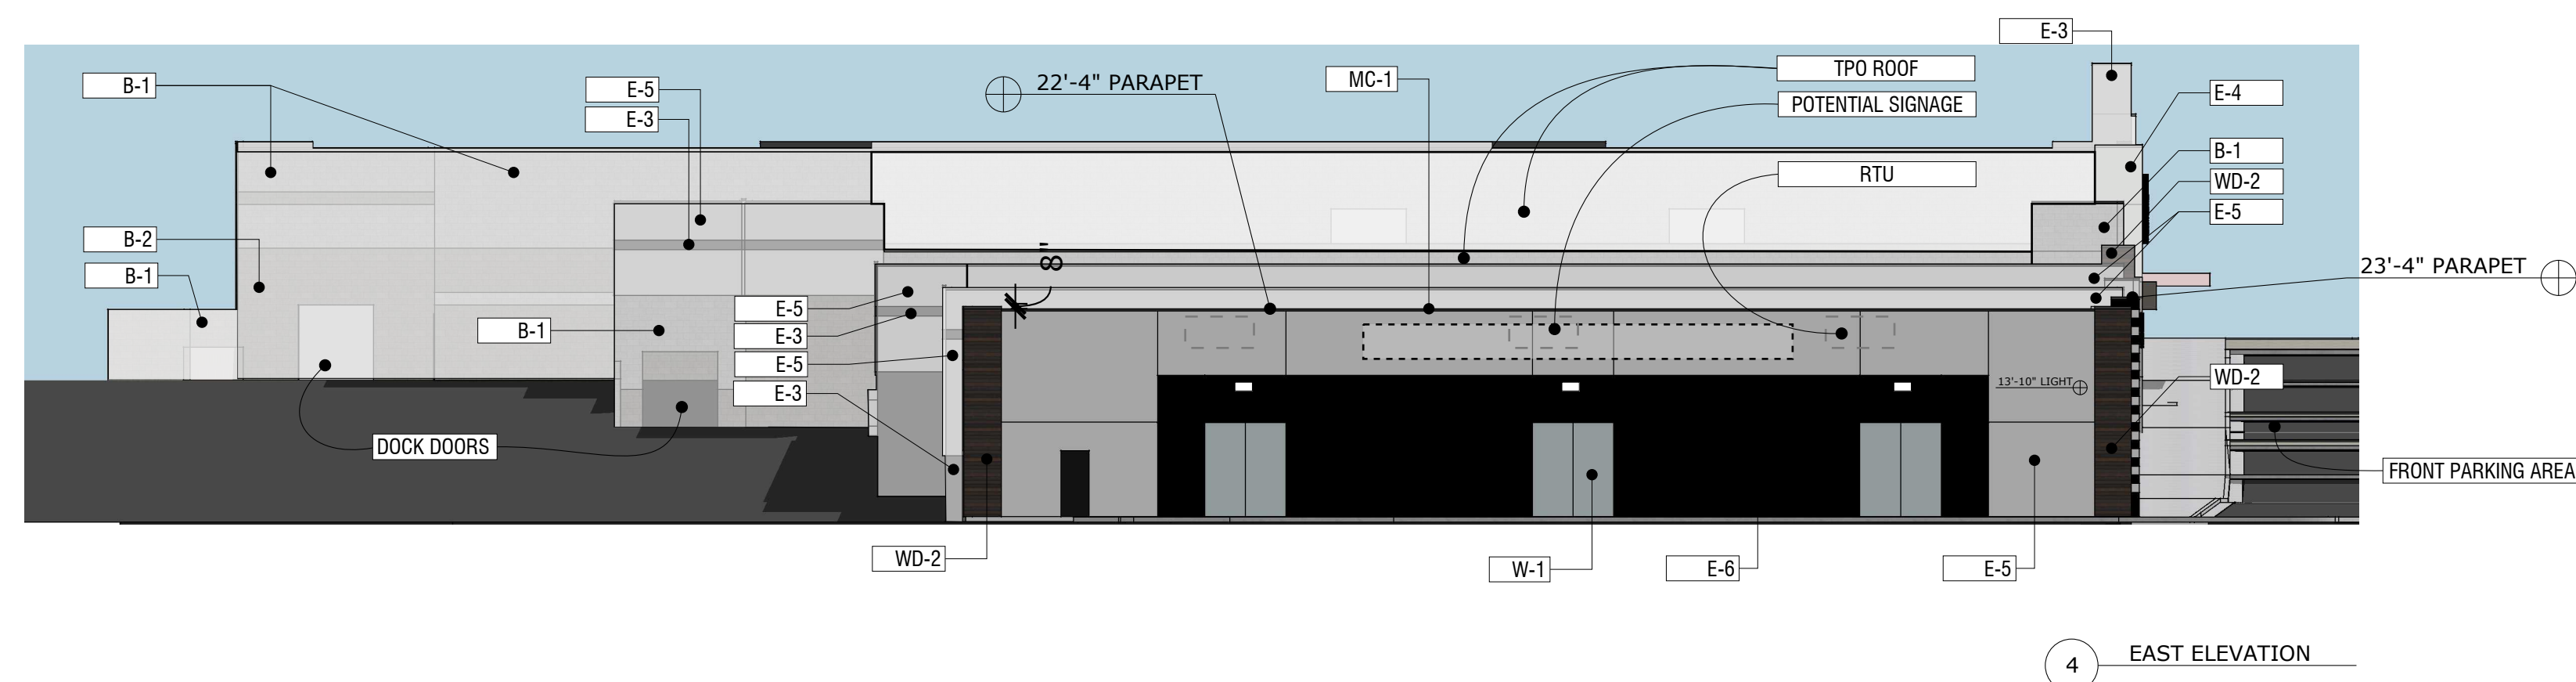

Babcock Design

SARATOGA SPRINGS RETAIL BUILDING 607

SARATOGA SPRINGS, UT | WPI

Salt Lake City 52 Exchange Place SLC, UT 84111 801.531.1144 | Boise 800 W. Main Street Suite 940 Boise, ID 83702 208.424.7675 | babcockdesign.com

05 Aug 2025

TF-01