


Sign Elevation

Exhibit 1

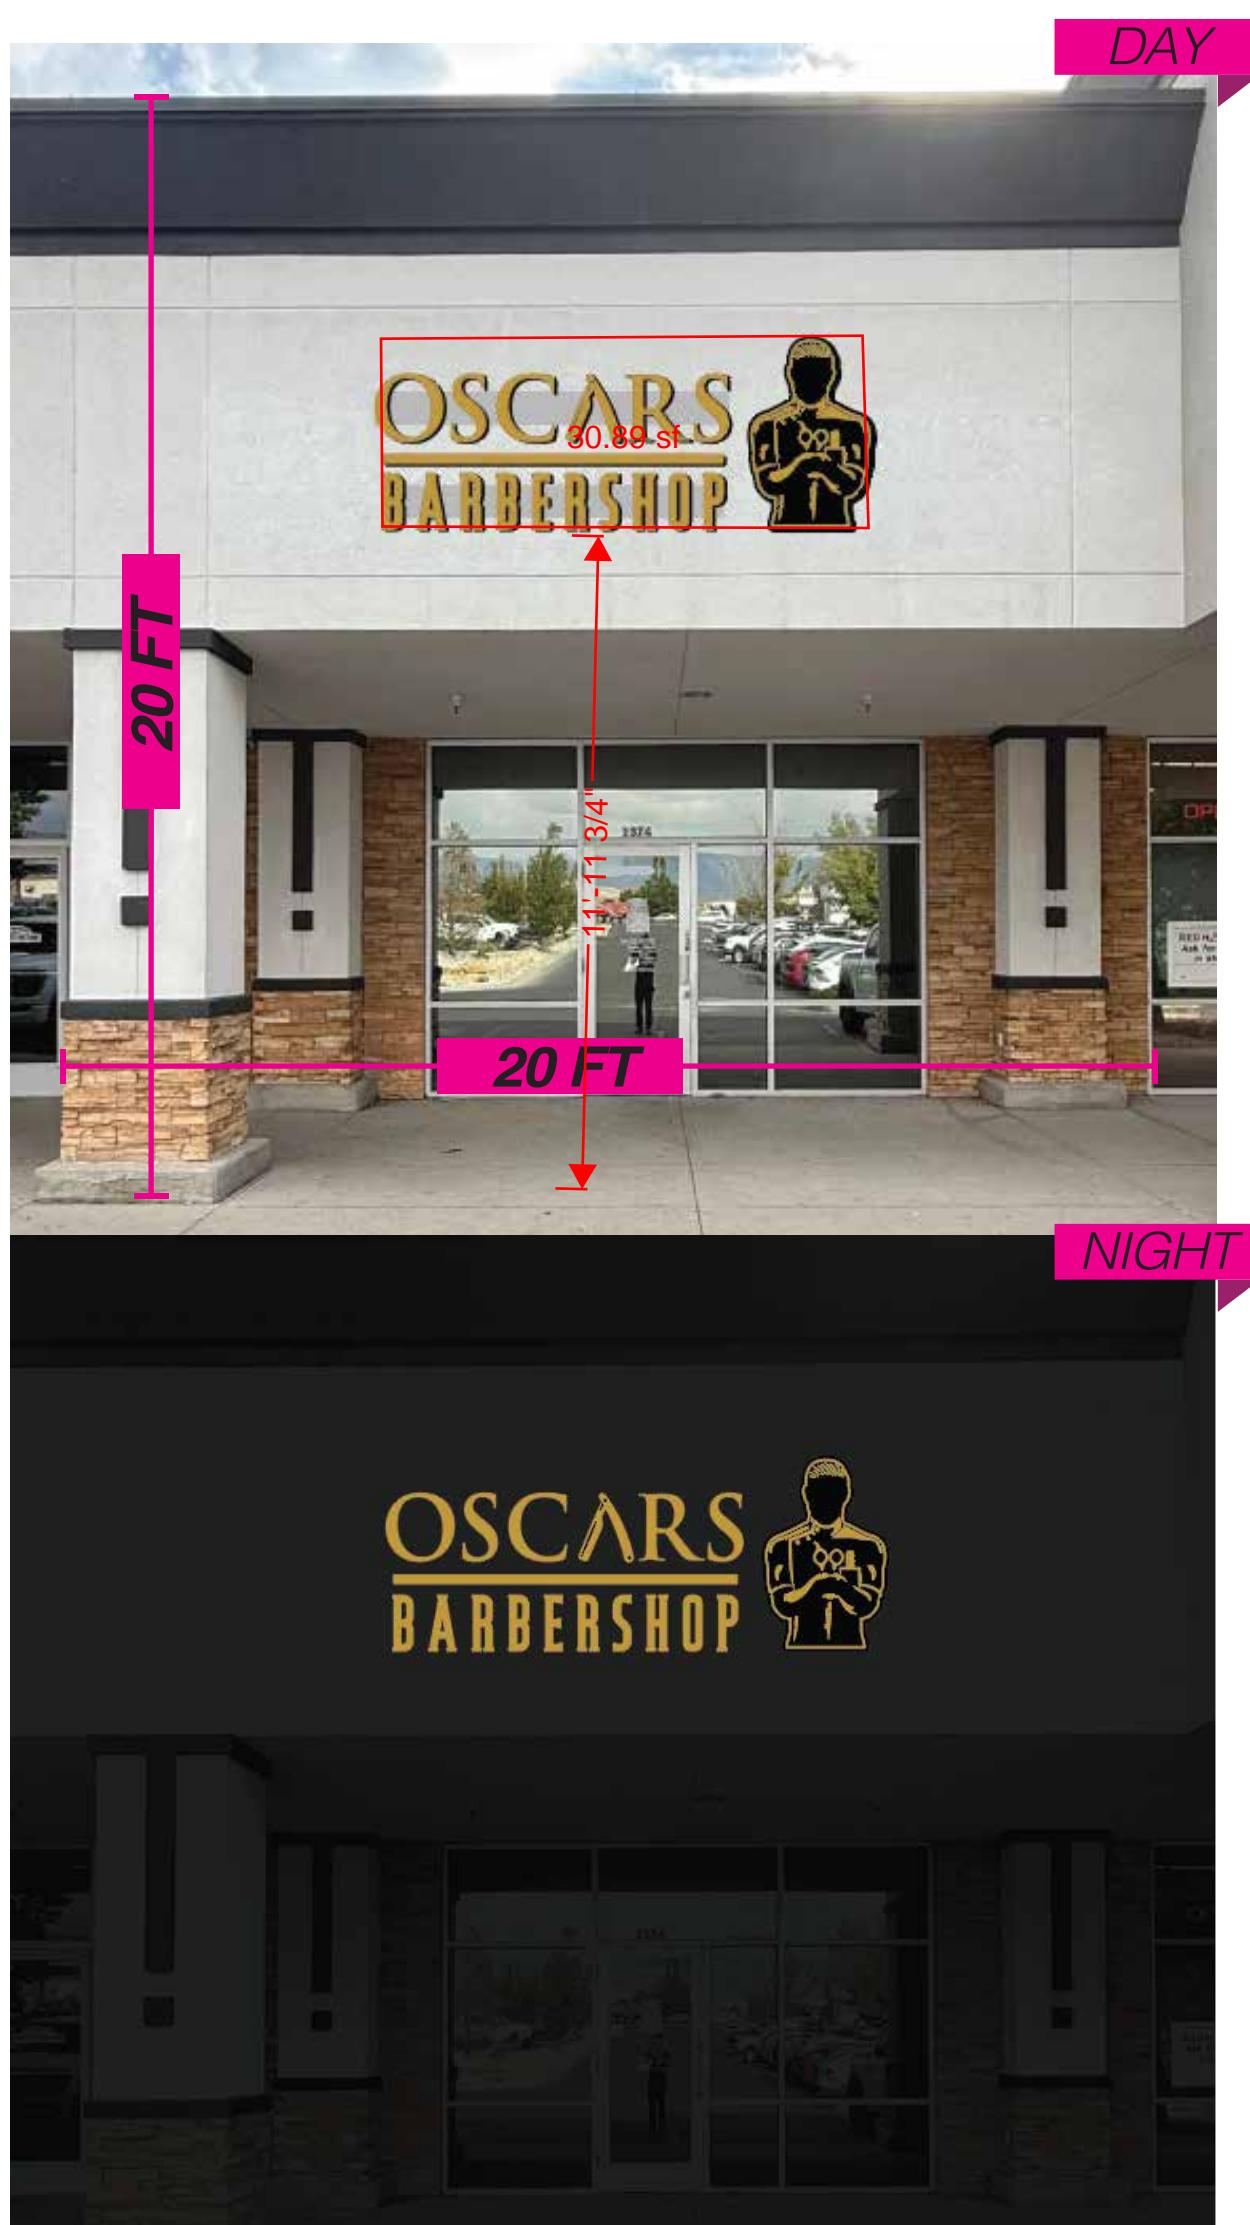

Sign Dimensions



City Requirements

Storefront Facade = 400 sqft

Total Signage Square Footage
(Wall Sign) = 31.5 sqft

Signage shall not exceed 8%
of the facade.

Allowed = 32 sqft

Foot candle measurement: Internal illumination shall not exceed two foot -candles as measured one foot from the surface of the sign. Temperature will not exceed 4000k. Sign will be illuminated during business hours and it will not stay on longer than 30 minutes after business closes.


Signs Specs

Fabricate and install set of channel letters and channel logo internally illuminated with soft white LEDs.

3" black alum returns. 0.75" black trimcap.
3/16 white acrylic face with translucent vinyl graphics.

Sign will be mounted on a Raceway painted to match wall color.

Signs Schematics

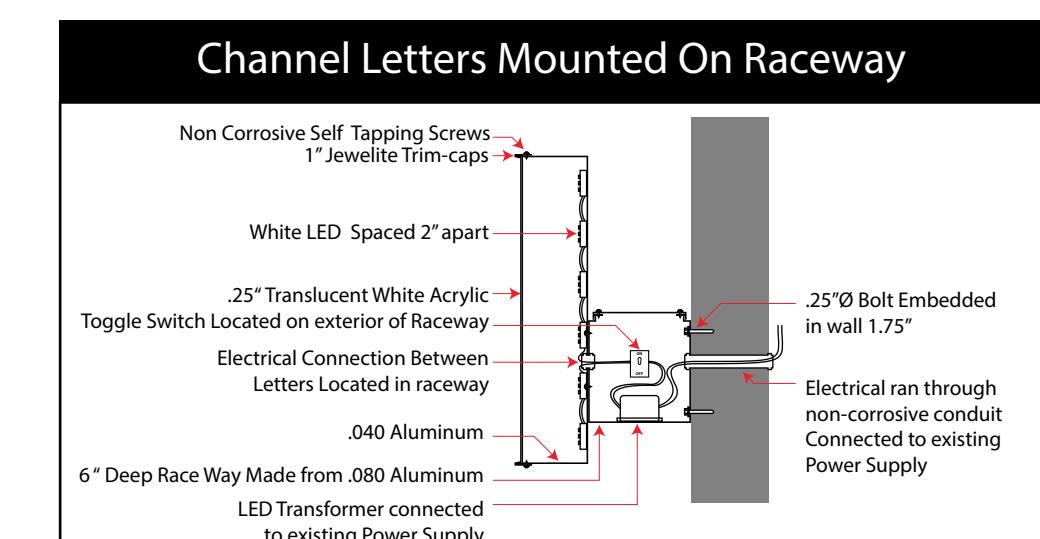

Sign Elevation



Sign Dimensions

Window 1



Window 2



Window 3



City Requirements

Window 1

Window Sqft = 17

Total Signage Square Footage (Vinyl Sign) = 3 sqft

Signage shall not exceed 20% of the window area.

Allowed = 3.4 sqft

Window 2

Window Sqft = 12.6

Total Signage Square Footage (Vinyl Sign) = 2.5 sqft

Signage shall not exceed 20% of the window area.

Allowed = 2.52 sqft

Window 3

Window Sqft = 17

Total Signage Square Footage (Vinyl Sign) = 3.12 sqft

Signage shall not exceed 20% of the window area.

Allowed = 3.4 sqft