

S1 STOREFRONT SIGN

SCALE: 3/8"=1'-0"

81.04 SQ FT

RETURNS: .040 ALUMINUM

TRIM: 1"

FACES: 3/16" WHITE ACRYLIC, SURFACE APPLIED

HP VINYL


BACK: .063 ALUMINUM

ILLUMINATION: INTERNAL, WHITE LED

- 2-CANDLE, 4000K BULB MAXIUM
- HOURS OF ILLUMINATION = MON-SAT 6:30AM-10:30PM, SUN 9:30AM-5:30PM

RACEWAY: FABRICATED ALUMINUM

INSTALLATION: WALL MOUNTED WITH NON-CORROSIVE HARDWARE

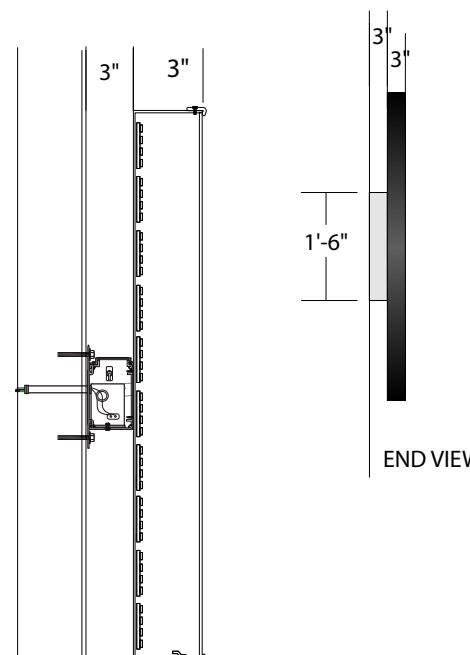

END VIEW

SECTION VIEW
NTS

QUANTITY: 1


Exhibit 1

POWER REQUIREMENTS:
PROVIDED BY OTHERS

(1) 20 AMP Circuit / 120 Volts

ACCURATE FIELD SURVEY REQUIRED
PRIOR TO FABRICATION**PERMIT**

PERMIT READY ARTWORK

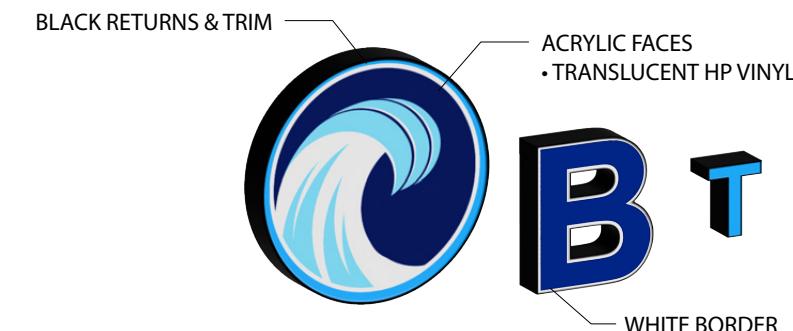

NIGHT/ILLUMINATED



ELEVATION SCALE: 3/32"=1'-0"

COLOR SCHEDULE
SCREEN & PRINT COLORS MAY VARY

ORACAL #8500-053 LIGHT BLUE

3M #3630-97 BRISTOL BLUE

TO MATCH FAÇADE

BLACK

SQUARE FOOTAGE BREAKDOWN

WALL AREA: 43'-5" X 23'-4" = 1,013.05 SQ FT

CODE ALLOTMENT (8%) = 81.04 SQ FT

PROPOSED SIGNAGE: 81.96 SQ FT

CLIENT: BEACHES TANNING & SPA

ADDRESS: 1271 N LAKE DR
SARATOGA SPRINGS

DESIGNER: BSS_10648

ACCOUNT EXEC.: CINDY BAKER

FILE NAME: BEACHES TANNING (SARATOGA SPRINGS) SIGN PKG

CONTACT: *

PHONE #: *

EMAIL: *

DATE: 1.7.26

REV.	DATE	BY	DESCRIPTION
1	11.11.25	JS	RESIZE SIGNS & ADD COLORS
2	11.14.25	JS	RELOCATE EXTERIOR SIGNS
3	11.17.25	JS	RECALCULATED SF FROM BACKER DIMENSIONS
4	11.20.25	JS	CLS NO BACKERS, LARGER WITH RACEWAYS
5	11.24.25	JS	ADJUST RACEWAY DIMENSIONS
6	12.30.25	JS	ADD PERMIT NOTES
7	1.7.26	JS	SEPARATE INTERIOR SIGN FROM THIS PACKAGE TO #8001
8	00.00.25	XX	XXXX
9	00.00.25	XX	XXXX
10	00.00.25	XX	XXXX

CLIENT APPROVAL

DATE

AE APPROVAL

DATE

LANDLORD APPROVAL

DATE



SURVEY

NAME & DATE

PERMIT

00/00/24

STAGE

PERMIT

1 of 5

S2 REAR BUILDING SIGN

SCALE: 1/2"=1'-0"

25.78 SQ FT

RETURNS: .040 ALUMINUM

TRIM: 1"

FACES: 3/16" WHITE ACRYLIC, SURFACE APPLIED

HP VINYL

BACK: .063 ALUMINUM

ILLUMINATION: INTERNAL, WHITE LED

- 2-CANDLE, 4000K BULB MAXIUM
- HOURS OF ILLUMINATION = MON-SAT 6:30AM-10:30PM, SUN 9:30AM-5:30PM

RACEWAY: FABRICATED ALUMINUM

INSTALLATION: WALL MOUNTED WITH NON-CORROSIVE HARDWARE


QUANTITY: 1

POWER REQUIREMENTS:
PROVIDED BY OTHERS

(1) 20 AMP Circuit / 120 Volts

ACCURATE FIELD SURVEY REQUIRED
PRIOR TO FABRICATION**PERMIT**



PERMIT READY ARTWORK

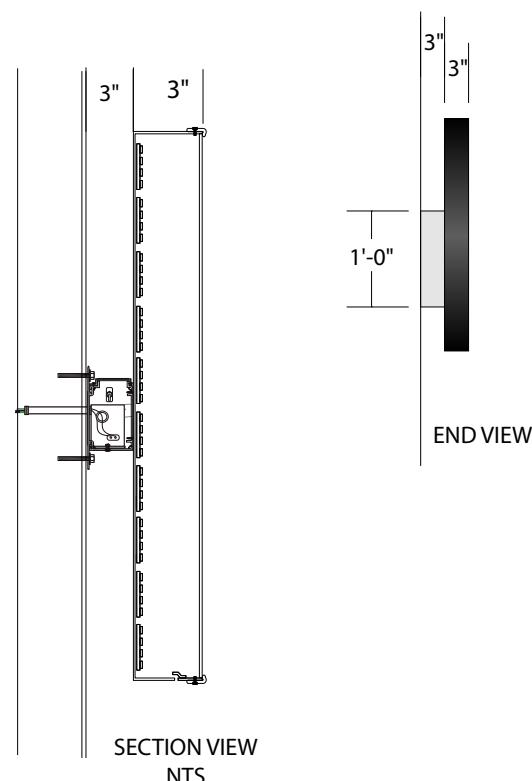

END VIEW



BLACK RETURNS & TRIM

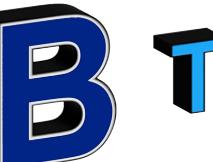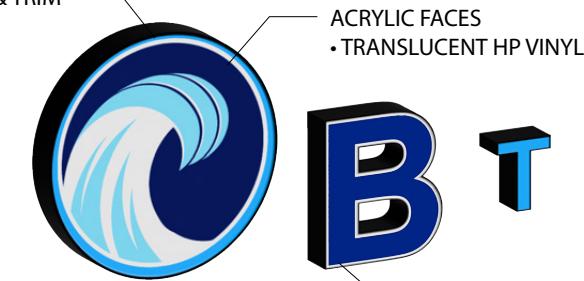

WHITE BORDER



NIGHT/ILLUMINATED

COLOR SCHEDULE	
SCREEN & PRINT COLORS MAY VARY	
ORACAL #8500-053 LIGHT BLUE	
3M #3630-97 BRISTOL BLUE	
TO MATCH FAÇADE	
BLACK	

SQUARE FOOTAGE BREAKDOWN	
CODE ALLOTMENT (4% OF BLDG AREA) = 26.83 SQ FT	
PROPOSED SIGNAGE: 25.78 SQ FT	



ELEVATION SCALE: 3/32"=1'-0"

REV.	DATE	BY	DESCRIPTION
1	11.11.25	JS	RESIZE SIGNS & ADD COLORS
2	11.14.25	JS	RELOCATE EXTERIOR SIGNS
3	11.17.25	JS	RECALCULATED SF FROM BACKER DIMENSIONS
4	11.20.25	JS	CLS NO BACKERS, LARGER WITH RACEWAYS
5	11.24.25	JS	ADJUST RACEWAY DIMENSIONS
6	12.30.25	JS	ADD PERMIT NOTES
7	1.7.26	JS	SEPARATE INTERIOR SIGN FROM THIS PACKAGE TO #8001
8	00.00.25	XX	XXXX
9	00.00.25	XX	XXXX
10	00.00.25	XX	XXXX

CLIENT APPROVAL
AE APPROVAL
LANDLORD APPROVAL

DATE
DATE
DATE
DATE
DATE
DATE
DATE
DATE
DATE
DATE

SURVEY PERMIT STAGE	NAME & DATE 00/00/24
	WARRANTY YEAR 5 L.E.D.
	PERMIT 2 of 5

S3 EAST ELEVATION BUILDING SIGN

SCALE: 1/2"=1'-0"

40.0 SQ FT

RETURNS: .040 ALUMINUM

TRIM: 1"

FACES: 3/16" WHITE ACRYLIC, SURFACE APPLIED

HP VINYL


BACK: .063 ALUMINUM

QUANTITY: 1

ILLUMINATION: INTERNAL, WHITE LED

- 2-CANDLE, 4000K BULB MAXIUM
- HOURS OF ILLUMINATION = MON-SAT 6:30AM-10:30PM,
- SUN 9:30AM-5:30PM

RACEWAY: FABRICATED ALUMINUM

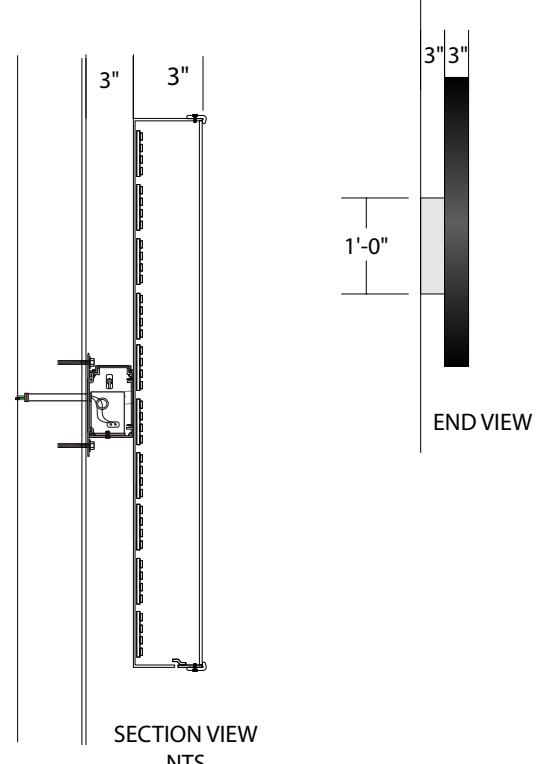 INSTALLATION: WALL MOUNTED WITH NON-CORROSIVE
HARDWARE

END VIEW

 SECTION VIEW
NTS

 ILLUMINATION: INTERNAL, WHITE LED
 • 2-CANDLE, 4000K BULB MAXIUM
 • HOURS OF ILLUMINATION = MON-SAT 6:30AM-10:30PM,
 SUN 9:30AM-5:30PM
 RACEWAY: FABRICATED ALUMINUM
 INSTALLATION: WALL MOUNTED WITH NON-CORROSIVE
 HARDWARE


POWER REQUIREMENTS:
PROVIDED BY OTHERS

(1) 20 AMP Circuit / 120 Volts


 ACCURATE FIELD SURVEY REQUIRED
PRIOR TO FABRICATION

PERMIT

PERMIT READY ARTWORK

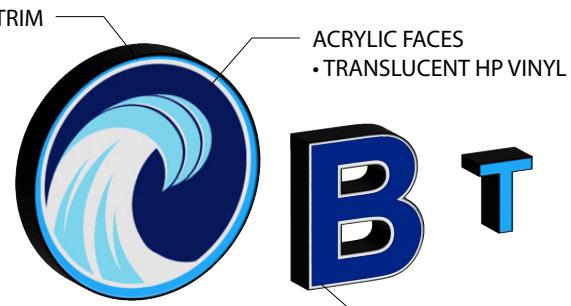
B T

WHITE BORDER

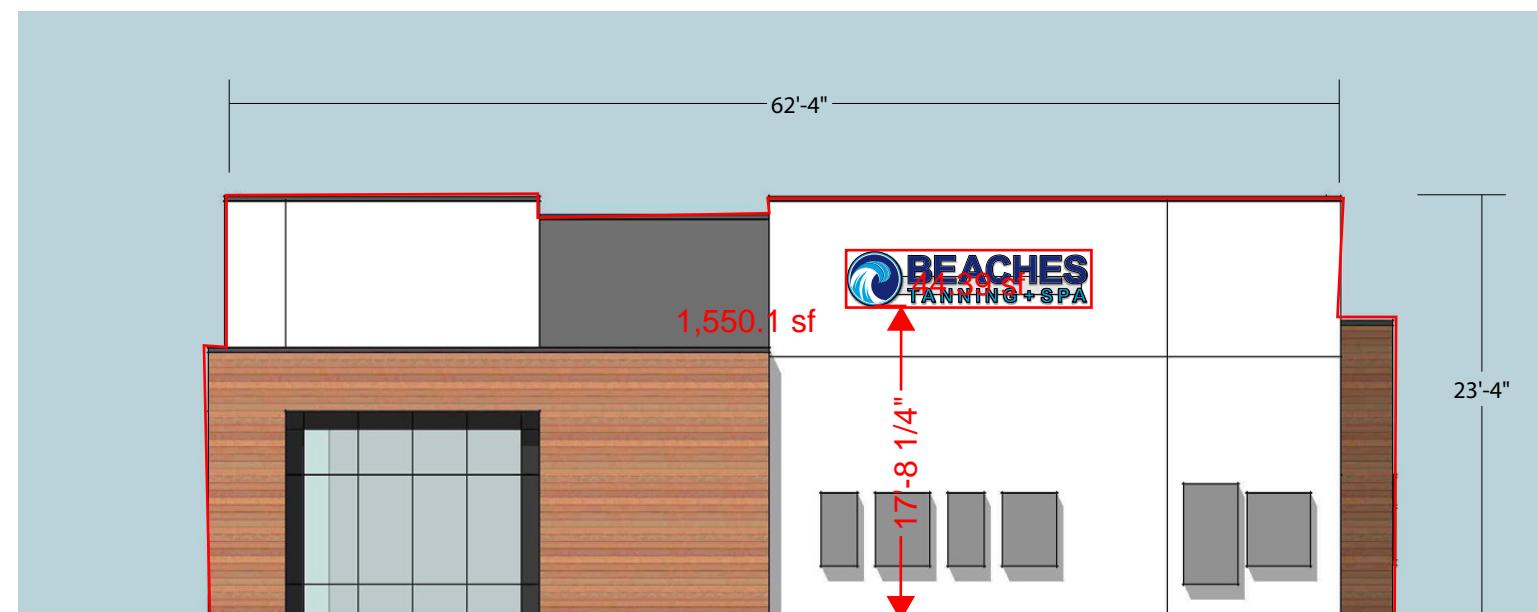
NIGHT/ILLUMINATED


ELEVATION SCALE: 3/32"=1'-0"

COLOR SCHEDULE	
ORACAL #8500-053 LIGHT BLUE	SCREEN & PRINT COLORS MAY VARY
3M #3630-97 BRISTOL BLUE	
TO MATCH FAÇADE	
BLACK	

SQUARE FOOTAGE BREAKDOWN	
CODE ALLOTMENT (50% OF S1) = 40.5 SQ FT	
PROPOSED SIGNAGE: 40.0 SQ FT	

REV.	DATE	BY	DESCRIPTION
1	11.11.25	JS	RESIZE SIGNS & ADD COLORS
2	11.14.25	JS	RELOCATE EXTERIOR SIGNS
3	11.17.25	JS	RECALCULATED SF FROM BACKER DIMENSIONS
4	11.20.25	JS	CLS NO BACKERS, LARGER WITH RACEWAYS
5	11.24.25	JS	ADJUST RACEWAY DIMENSIONS
6	12.30.25	JS	ADD PERMIT NOTES
7	1.7.26	JS	SEPARATE INTERIOR SIGN FROM THIS PACKAGE TO #8001
8	00.00.25	XX	XXXX
9	00.00.25	XX	XXXX
10	00.00.25	XX	XXXX

CLIENT APPROVAL	DATE
AE APPROVAL	DATE
LANDLORD APPROVAL	DATE



NAME & DATE	
PERMIT	00/00/24
STAGE	3 of 5

S4 DOOR VINYLSCALE: 3"=1'-0"
2ND SURFACE APPLIED VINYL

QUANTITY: 1

ACCURATE FIELD SURVEY REQUIRED
PRIOR TO FABRICATION**PERMIT**

PERMIT READY ARTWORK



ELEVATION SCALE: 3/8"=1'-0"

PROPOSED DOOR VINYL - NO EXISTING DOOR VINYL PRESENT



Monday - Thursday

7am - 10pm

Friday - Saturday

7am - 9pm

Sunday

10am - 5pm

COLOR SCHEDULE	
SCREEN & PRINT COLORS MAY VARY	
ORACAL #8500-053 LIGHT BLUE	
3M #3630-97 BRISTOL BLUE	
#7725-10 WHITE	



CLIENT: BEACHES TANNING & SPA
ADDRESS: 1271 N LAKE DR
 SARATOGA SPRINGS
DESIGNER: BSS_10648
ACCOUNT EXEC.: CINDY BAKER
FILE NAME: BEACHES TANNING (SARATOGA SPRINGS) SIGN PKG

CONTACT: *
PHONE #: *
EMAIL: *
DATE: 1.7.26

REV.	DATE	BY	DESCRIPTION
1	11.11.25	JS	RESIZE SIGNS & ADD COLORS
2	11.14.25	JS	RELOCATE EXTERIOR SIGNS
3	11.17.25	JS	RECALCULATED SF FROM BACKER DIMENSIONS
4	11.20.25	JS	CLS NO BACKERS, LARGER WITH RACEWAYS
5	11.24.25	JS	ADJUST RACEWAY DIMENSIONS
6	12.30.25	JS	ADD PERMIT NOTES
7	1.7.26	JS	SEPARATE INTERIOR SIGN FROM THIS PACKAGE TO #8001
8	00.00.25	XX	XXXX
9	00.00.25	XX	XXXX
10	00.00.25	XX	XXXX

CLIENT APPROVAL	DATE
AE APPROVAL	DATE
LANDLORD APPROVAL	DATE

SURVEY NAME & DATE 00/00/24	PERMIT
	WARRANTY YEAR 5 L.E.D.
	STAGE PERMIT 4 of 5



REV.	DATE	BY	DESCRIPTION
1	11.11.25	JS	RESIZE SIGNS & ADD COLORS
2	11.14.25	JS	RELOCATE EXTERIOR SIGNS
3	11.17.25	JS	RECALCULATED SF FROM BACKER DIMENSIONS
4	11.20.25	JS	CLS NO BACKERS, LARGER WITH RACEWAYS
5	11.24.25	JS	ADJUST RACEWAY DIMENSIONS
6	12.30.25	JS	ADD PERMIT NOTES
7	1.7.26	JS	SEPARATE INTERIOR SIGN FROM THIS PACKAGE TO #8001
8	00.00.25	XX	XXXX
9	00.00.25	XX	XXXX
10	00.00.25	XX	XXXX

CLIENT APPROVAL	DATE
AE APPROVAL	DATE
LANDLORD APPROVAL	DATE



SURVEY	NAME & DATE
PERMIT	00/00/24
STAGE	PERMIT
	5 of 5