
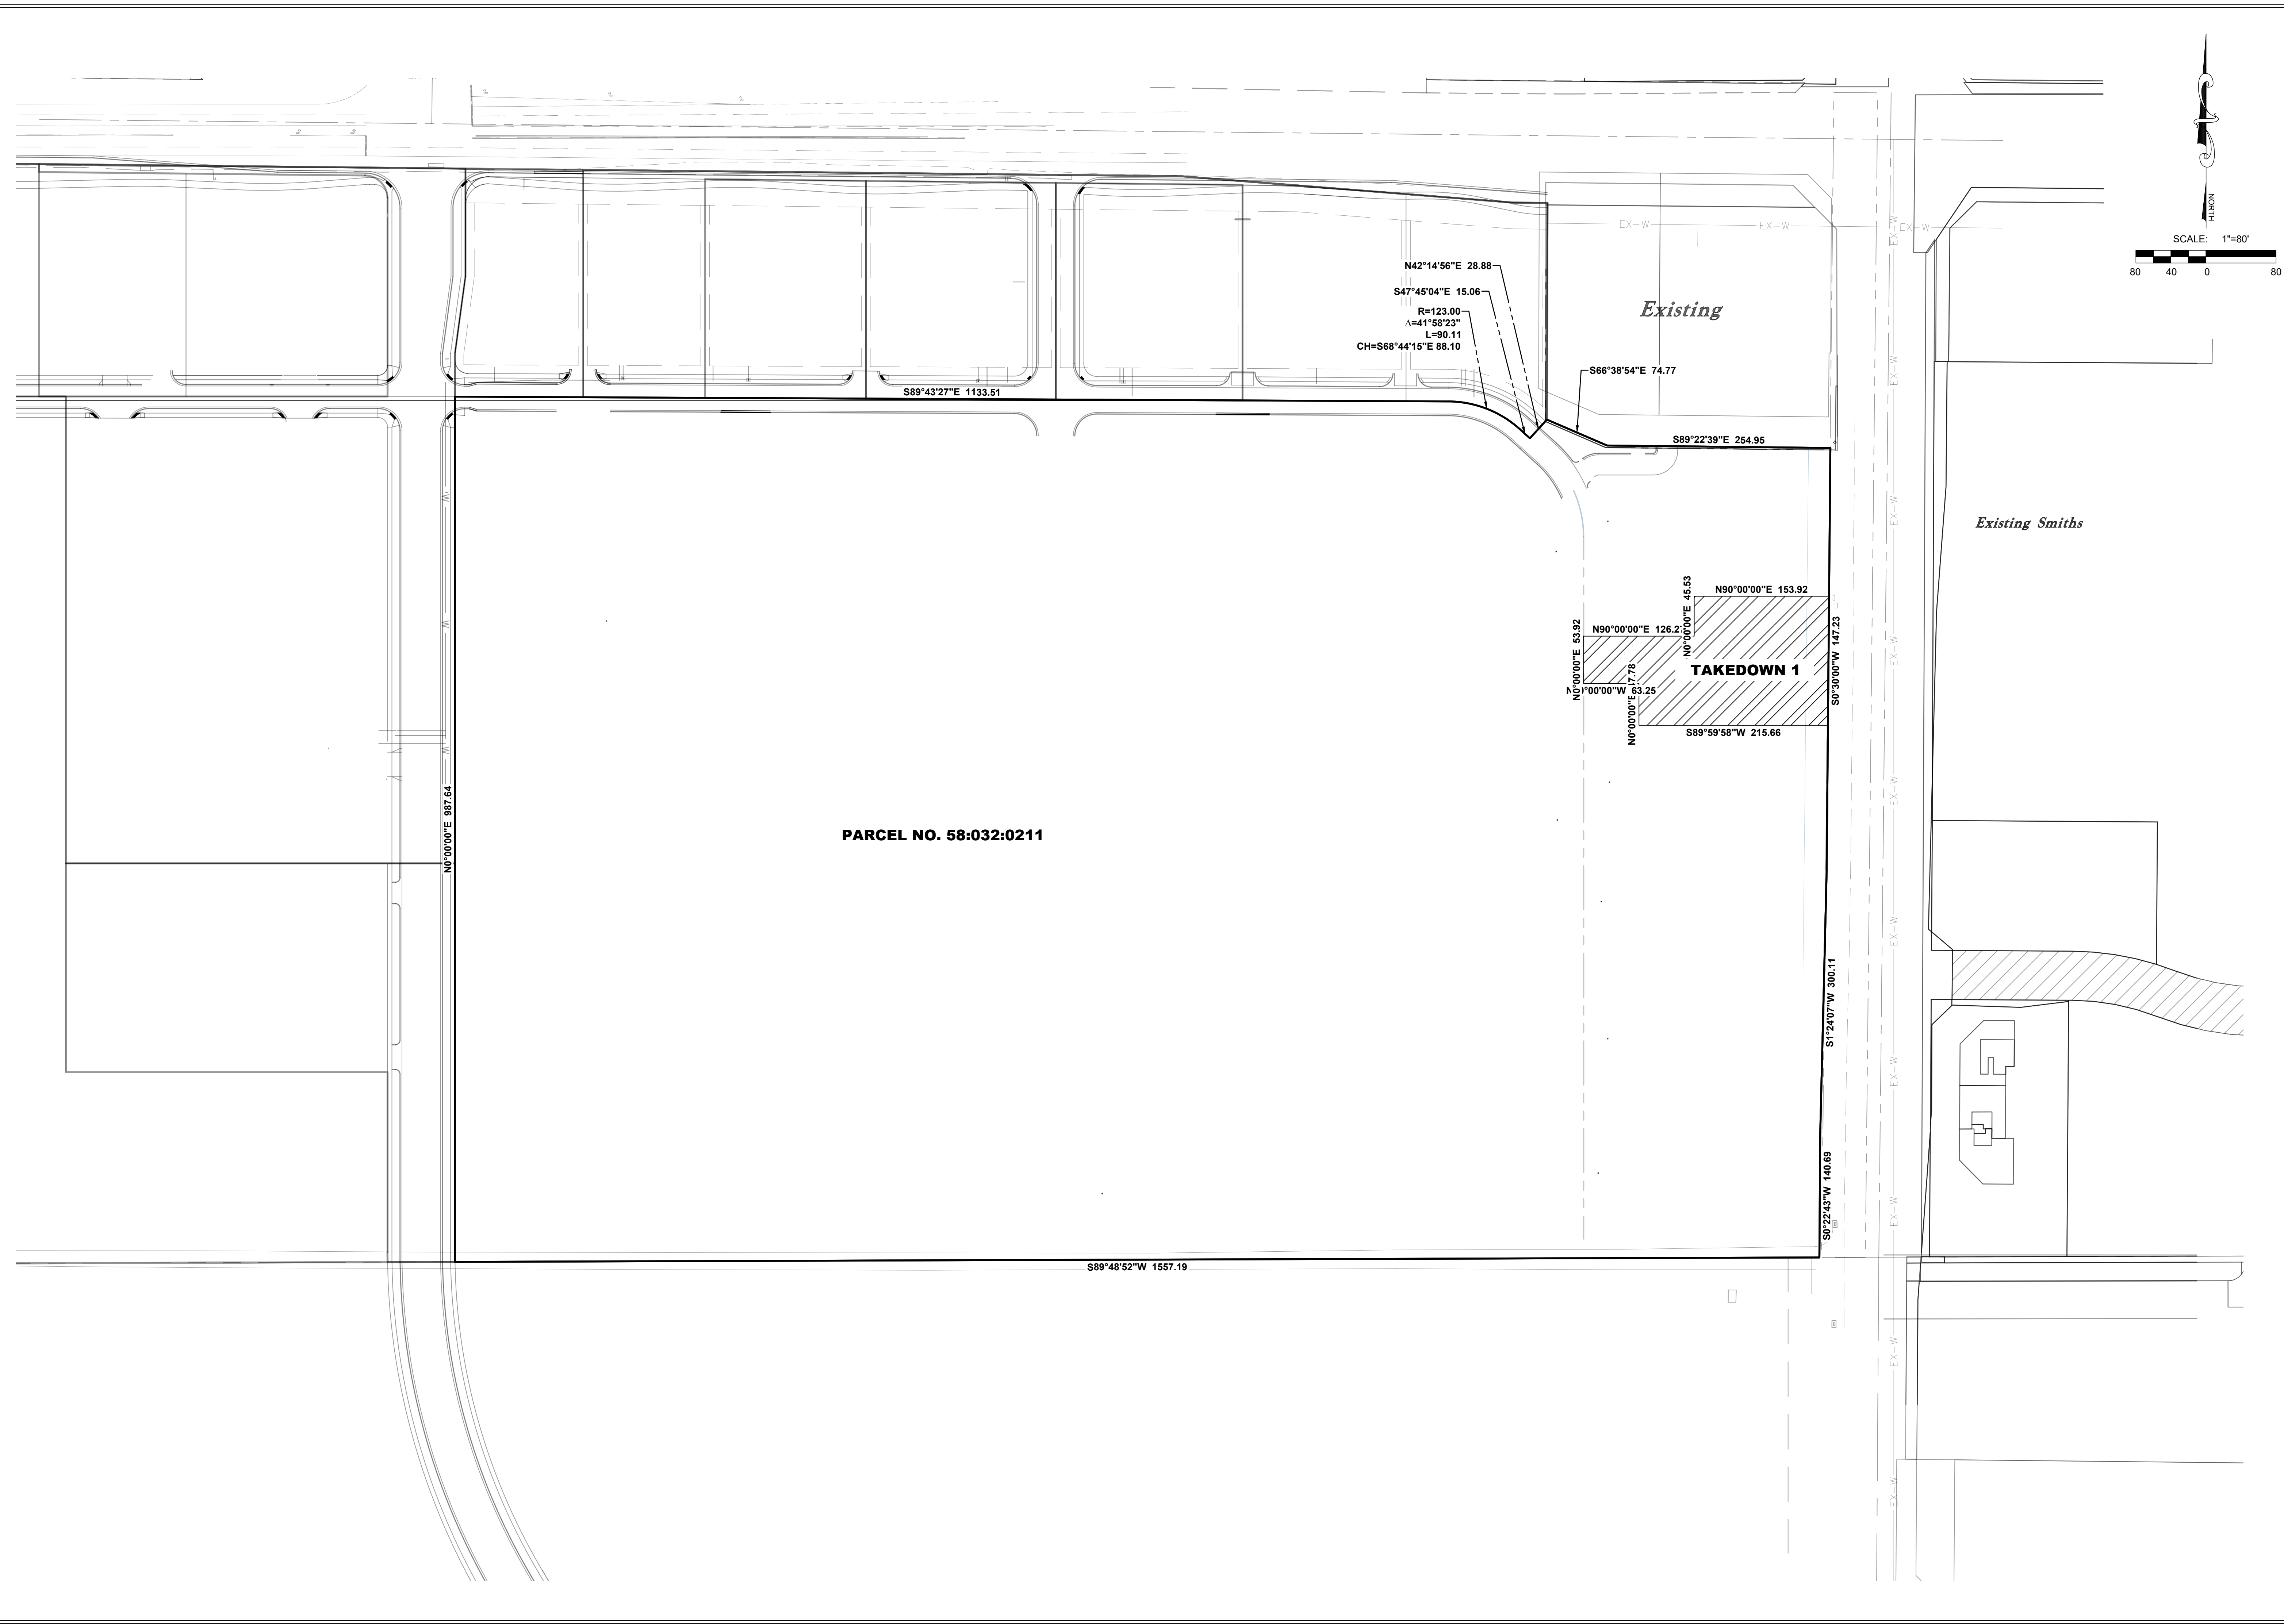


- A Utah Corporation -  
**ENGINEERS**  
**SURVEYORS**  
**PLANNERS**

3302 N. Main Street  
 Spanish Fork, UT 84660  
 Phone: 801.798.0555  
 Fax: 801.798.9393  
 office@lei-eng.com  
 www.lei-eng.com

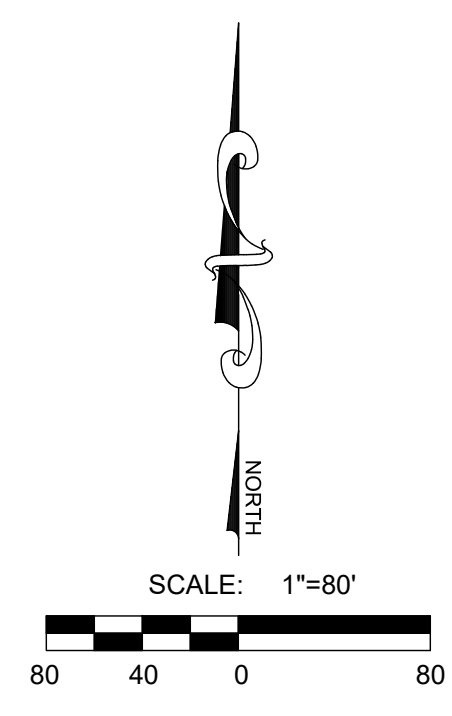


NOT FOR  
 CONSTRUCTION

**WPI - SARATOGA COMMERCIAL**  
 SARATOGA SPRINGS, UTAH  
 SUBDIVISION EXCEPTION PARENT PARCEL EXHIBIT

REVISIONS	
1	
2	
3	
4	
5	
6	


LEI PROJECT #:  
**2014-1089**  
 DRAWN BY:  
**BJP**  
 DESIGNED BY:  
**DAF**  
 SCALE:  
**1"=80'**  
 DATE:  
**10/06/2022**

U:\LAND\_DEVELOP\_PROJECTS\2014\10-1089 SARATOGA COMMERCIAL\DWG\58:032:0211-1089 SS COMMERCIAL PLAT T LOT 802 BOUNDARY EXHIBIT.DWG 10/06/2022 10:25 AM

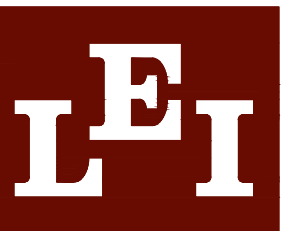

- A Utah Corporation -  
**ENGINEERS**  
**SURVEYORS**  
**PLANNERS**

3302 N. Main Street  
Spanish Fork, UT 84660  
Phone: 801.798.0555  
Fax: 801.798.9393  
office@lei-eng.com  
www.lei-eng.com

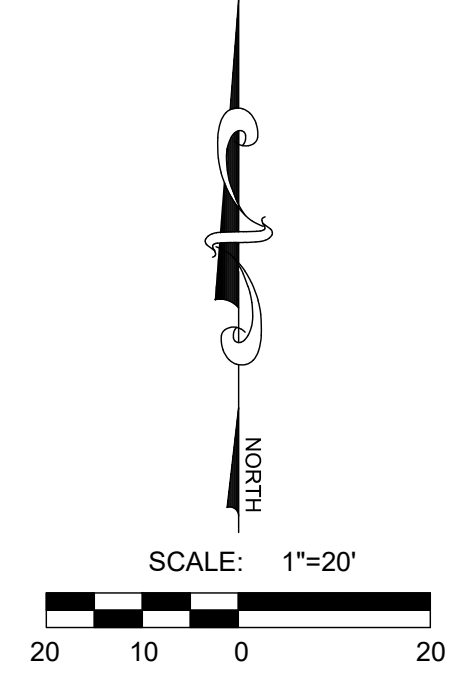

NOT FOR  
CONSTRUCTION

**WPI - SARATOGA COMMERCIAL**  
SARATOGA SPRINGS, UTAH  
SUBDIVISION EXCEPTION PARCEL EXHIBIT

REVISIONS	
1	
2	
3	
4	
5	
6	

LEI PROJECT #:  
**2014-1089**  
DRAWN BY:  
**BJP**  
DESIGNED BY:  
**DAF**  
SCALE:  
**1"=20'**  
DATE:  
**10/06/2022**

