

the Habit[®] BURGER GRILL

394
THE HABIT BURGER GRILL
889 NORTH REDWOOD RD
SARATOGA SPRINGS, UT 84045



6425 W FLORISSANT AVE
ST. LOUIS, MO 63136
PH: 314.679.1360

THE HABIT BURGER GRILL 394
889 NORTH REDWOOD RD
SARATOGA SPRINGS, UT 84045

EXTERIOR DRIVE THRU STANDARDS PACKAGE


SALES: JG
ART: KC
DATE: 10/13/22

REVISIONS: 05/09/23
05/11/23

NOTE: This is an original shop drawing created by Stout Sign Co. It is submitted for your personal use in connection with a project being planned for you by Stout Sign Co. It is not to be shown to anyone outside your organization, nor is it to be reproduced without the express written approval of Stout Sign Co.



F

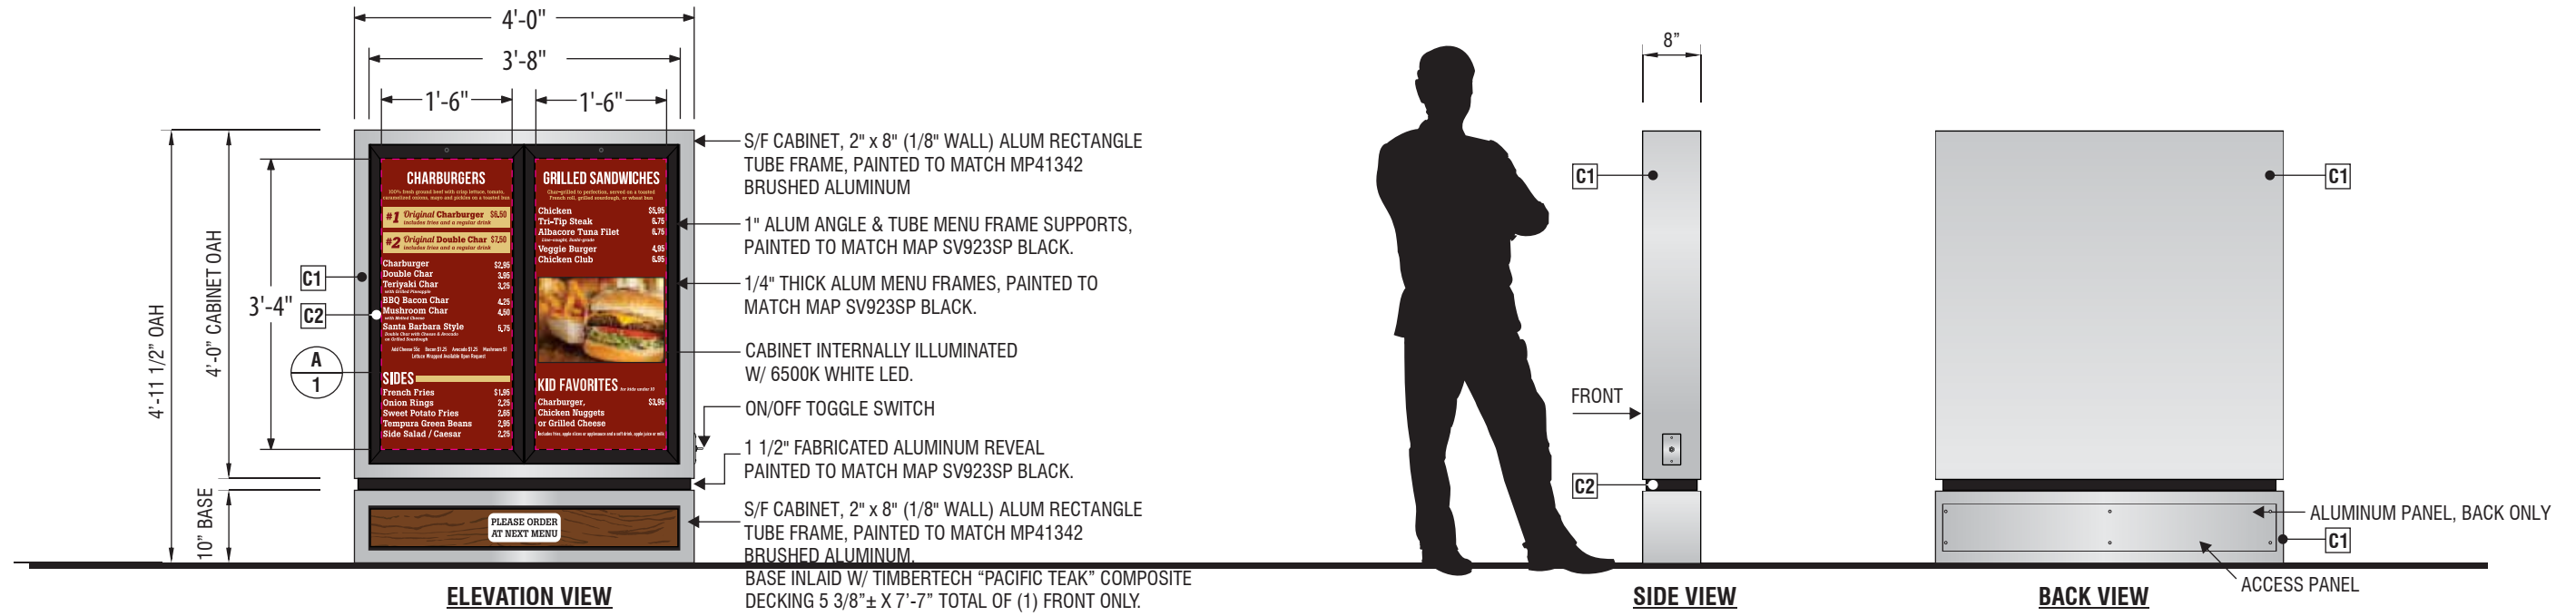


S/F DRIVE-THRU PREVIEW MENU

5 + 5 = 10 SQ.FT.

SCALE: 1/2" = 1'-0"

COLOR SPECIFICATIONS	
APPROVED PAINT COLORS	
C1	PAINT TO MATCH MATTHEWS MP41342 "BRUSHED ALUMINUM"
C2	PAINT TO MATCH MATTHEWS SV923SP "BLACK" W/ A SATIN FINISH

NOTES: 120V POWER. SIGN TO BE UL LISTED WITH APPROVED DISCONNECT SWITCH. GROUNDING AND BONDING IN ACCORDANCE WITH ARTICLE 600 NEC.

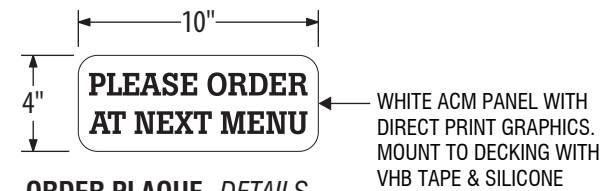

ORDER PLAQUE -DETAILS

SCALE: 1 1/2" = 1'-0"



6425 W FLORISSANT AVE
ST. LOUIS, MO 63136
PH: 314.679.1360

THE HABIT BURGER GRILL 394
889 NORTH REDWOOD RD
SARATOGA SPRINGS, UT 84045

DRIVE THRU PREVIEW MENU


SALES: JG
ART: KC
DATE: 10/13/22

REVISIONS: 05/09/23
05/11/23

NOTE: This is an original shop drawing created by Stout Sign Co. It is submitted for your personal use in connection with a project being planned for you by Stout Sign Co. It is not to be shown to anyone outside your organization, nor is it to be reproduced without the express written approval of Stout Sign Co.



M.1
M.2

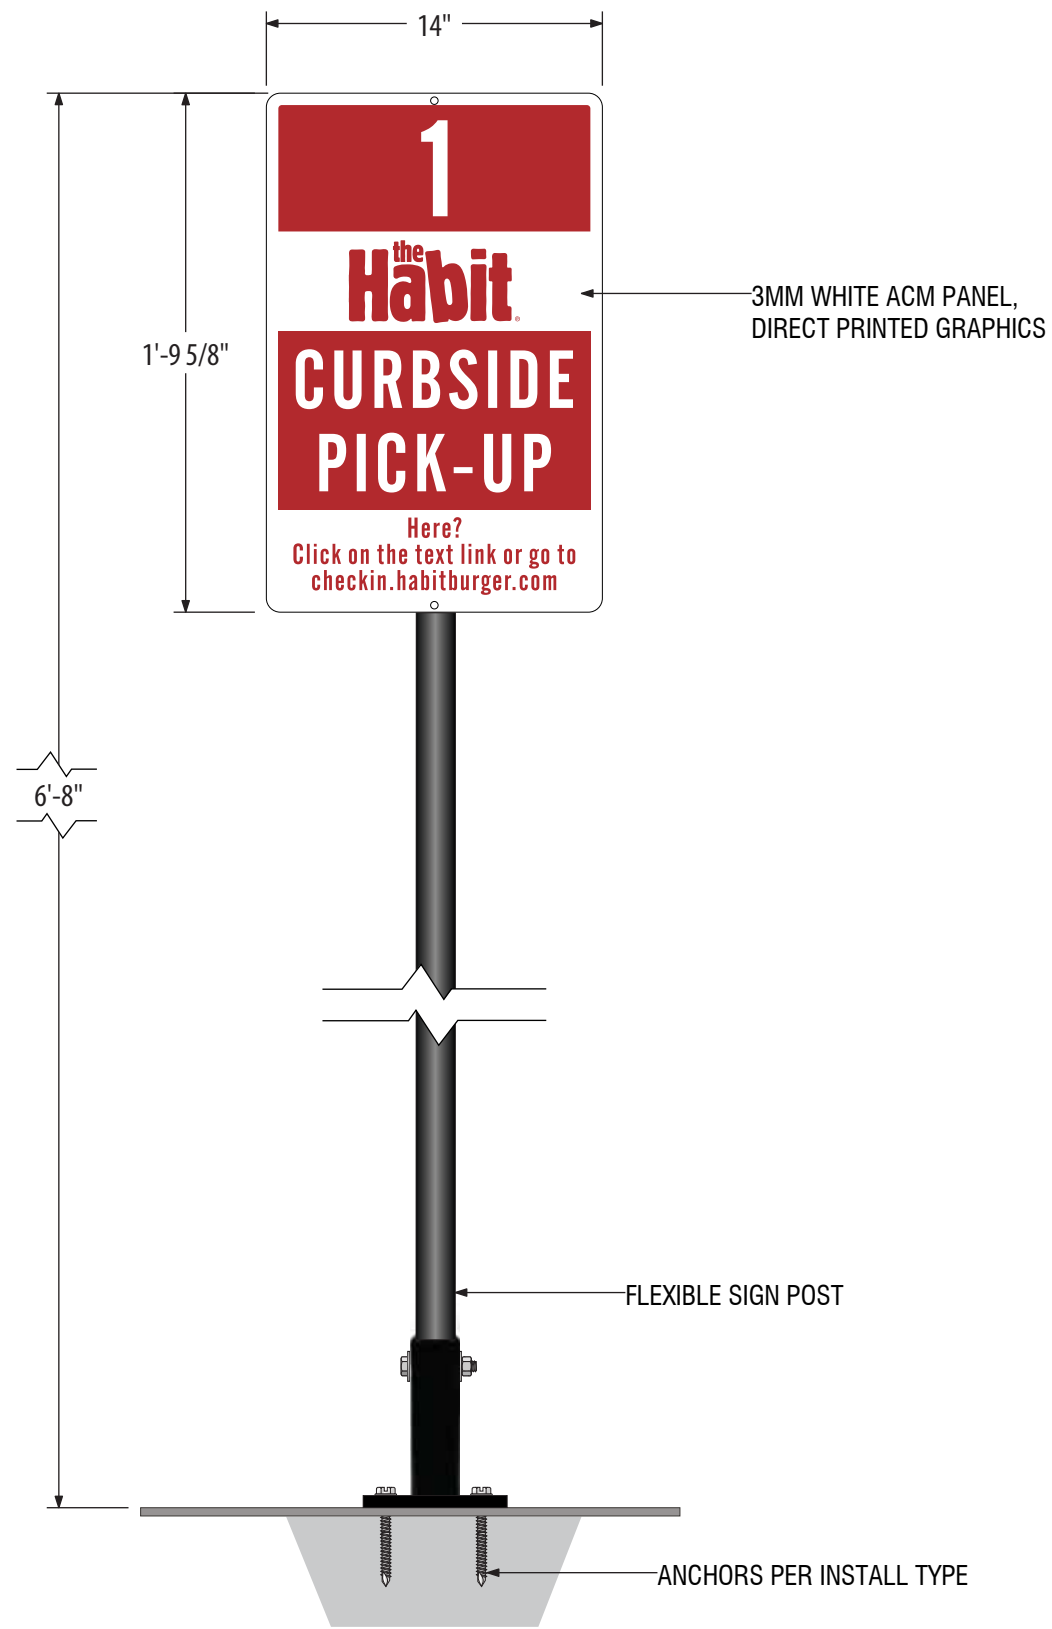


Front View
Scale: 1 1/2" = 1'-0"



Standard Flexible Sign Post

#	Qty	Part #	Description
1	2	37030	1/2" - 13 Lock Nut - Zinc
2	1	RE-SK	Patented Torsion Spring
3	1	RE-#P	Choice of 6' or 8' x 1-5/8" Post - 0.55" Wall
4	1	RE-BP	9 x 9" Square Base Plate
5	4	33012	1/2" x 1.375" Flat Washer - Zinc
6	2	13824	1/2" - 13 x 3" Tap Bolt - Zinc
7	1	RE-SB	Double Sided Sign Bracket Kit (2 Sign Brackets, 4 Set Screws, & 4 Lock Nuts)

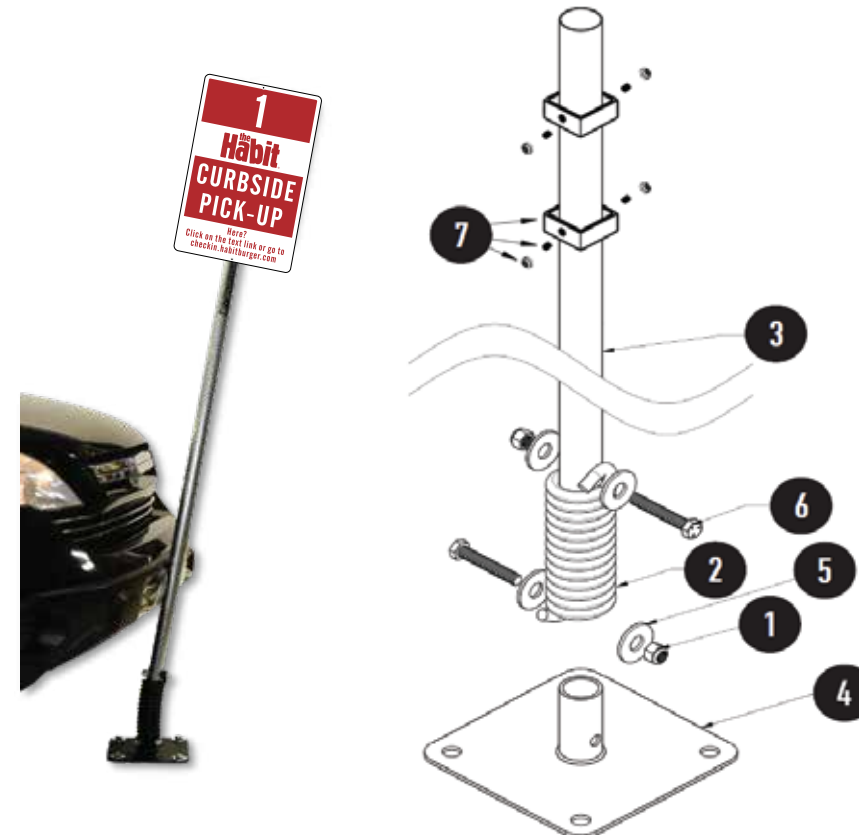

Installation Guides:

flexpostinc.com/install



Anchoring Options



6425 W FLORISSANT AVE
ST. LOUIS, MO 63136
PH: 314.679.1360

THE HABIT BURGER GRILL 394
889 NORTH REDWOOD RD
SARATOGA SPRINGS, UT 84045

CURBSIDE PARKING PANEL


SALES: JG
ART: KC
DATE: 10/13/22

REVISIONS: 05/09/23
05/11/23

NOTE: This is an original shop drawing created by Stout Sign Co. It is submitted for your personal use in connection with a project being planned for you by Stout Sign Co. It is not to be shown to anyone outside your organization, nor is it to be reproduced without the express written approval of Stout Sign Co.




N.1
N.2

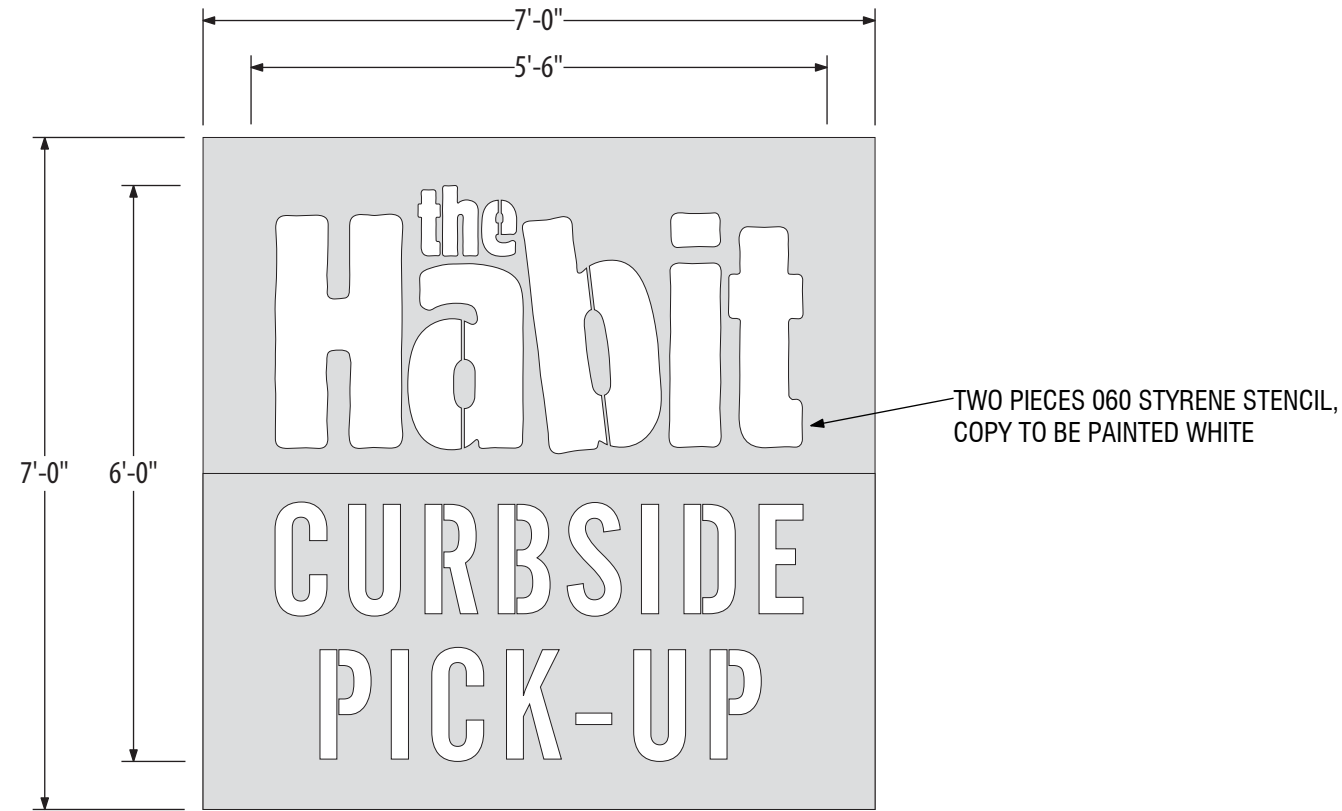

Front View
Scale: 1/2" = 1'-0"

Paint reference -
<http://www.homedepot.com/p/Rust-Oleum-Professional-1-gal-White-Flat-Professional-Traffic-Striping-Paint-2593402/100115597>

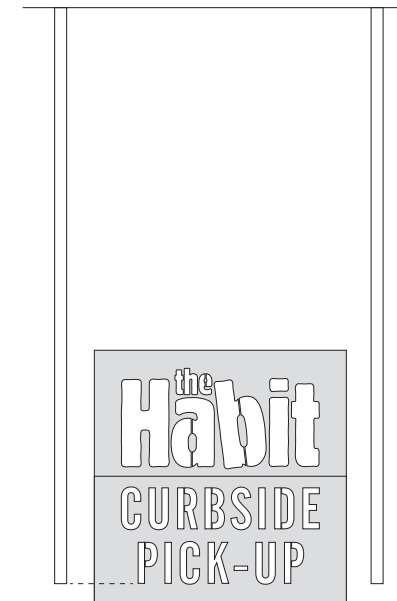

*STENCIL TO BE LAID AT THE ENTRY POINT OF PARKING SPACE



6425 W FLORISSANT AVE
ST. LOUIS, MO 63136
PH: 314.679.1360

THE HABIT BURGER GRILL 394
889 NORTH REDWOOD RD
SARATOGA SPRINGS, UT 84045

CURBSIDE STENCIL

SALES: JG
ART: KC
DATE: 10/13/22

REVISIONS: 05/09/23
05/11/23

NOTE: This is an original shop drawing created by Stout Sign Co. It is submitted for your personal use in connection with a project being planned for you by Stout Sign Co. It is not to be shown to anyone outside your organization, nor is it to be reproduced without the express written approval of Stout Sign Co.

