


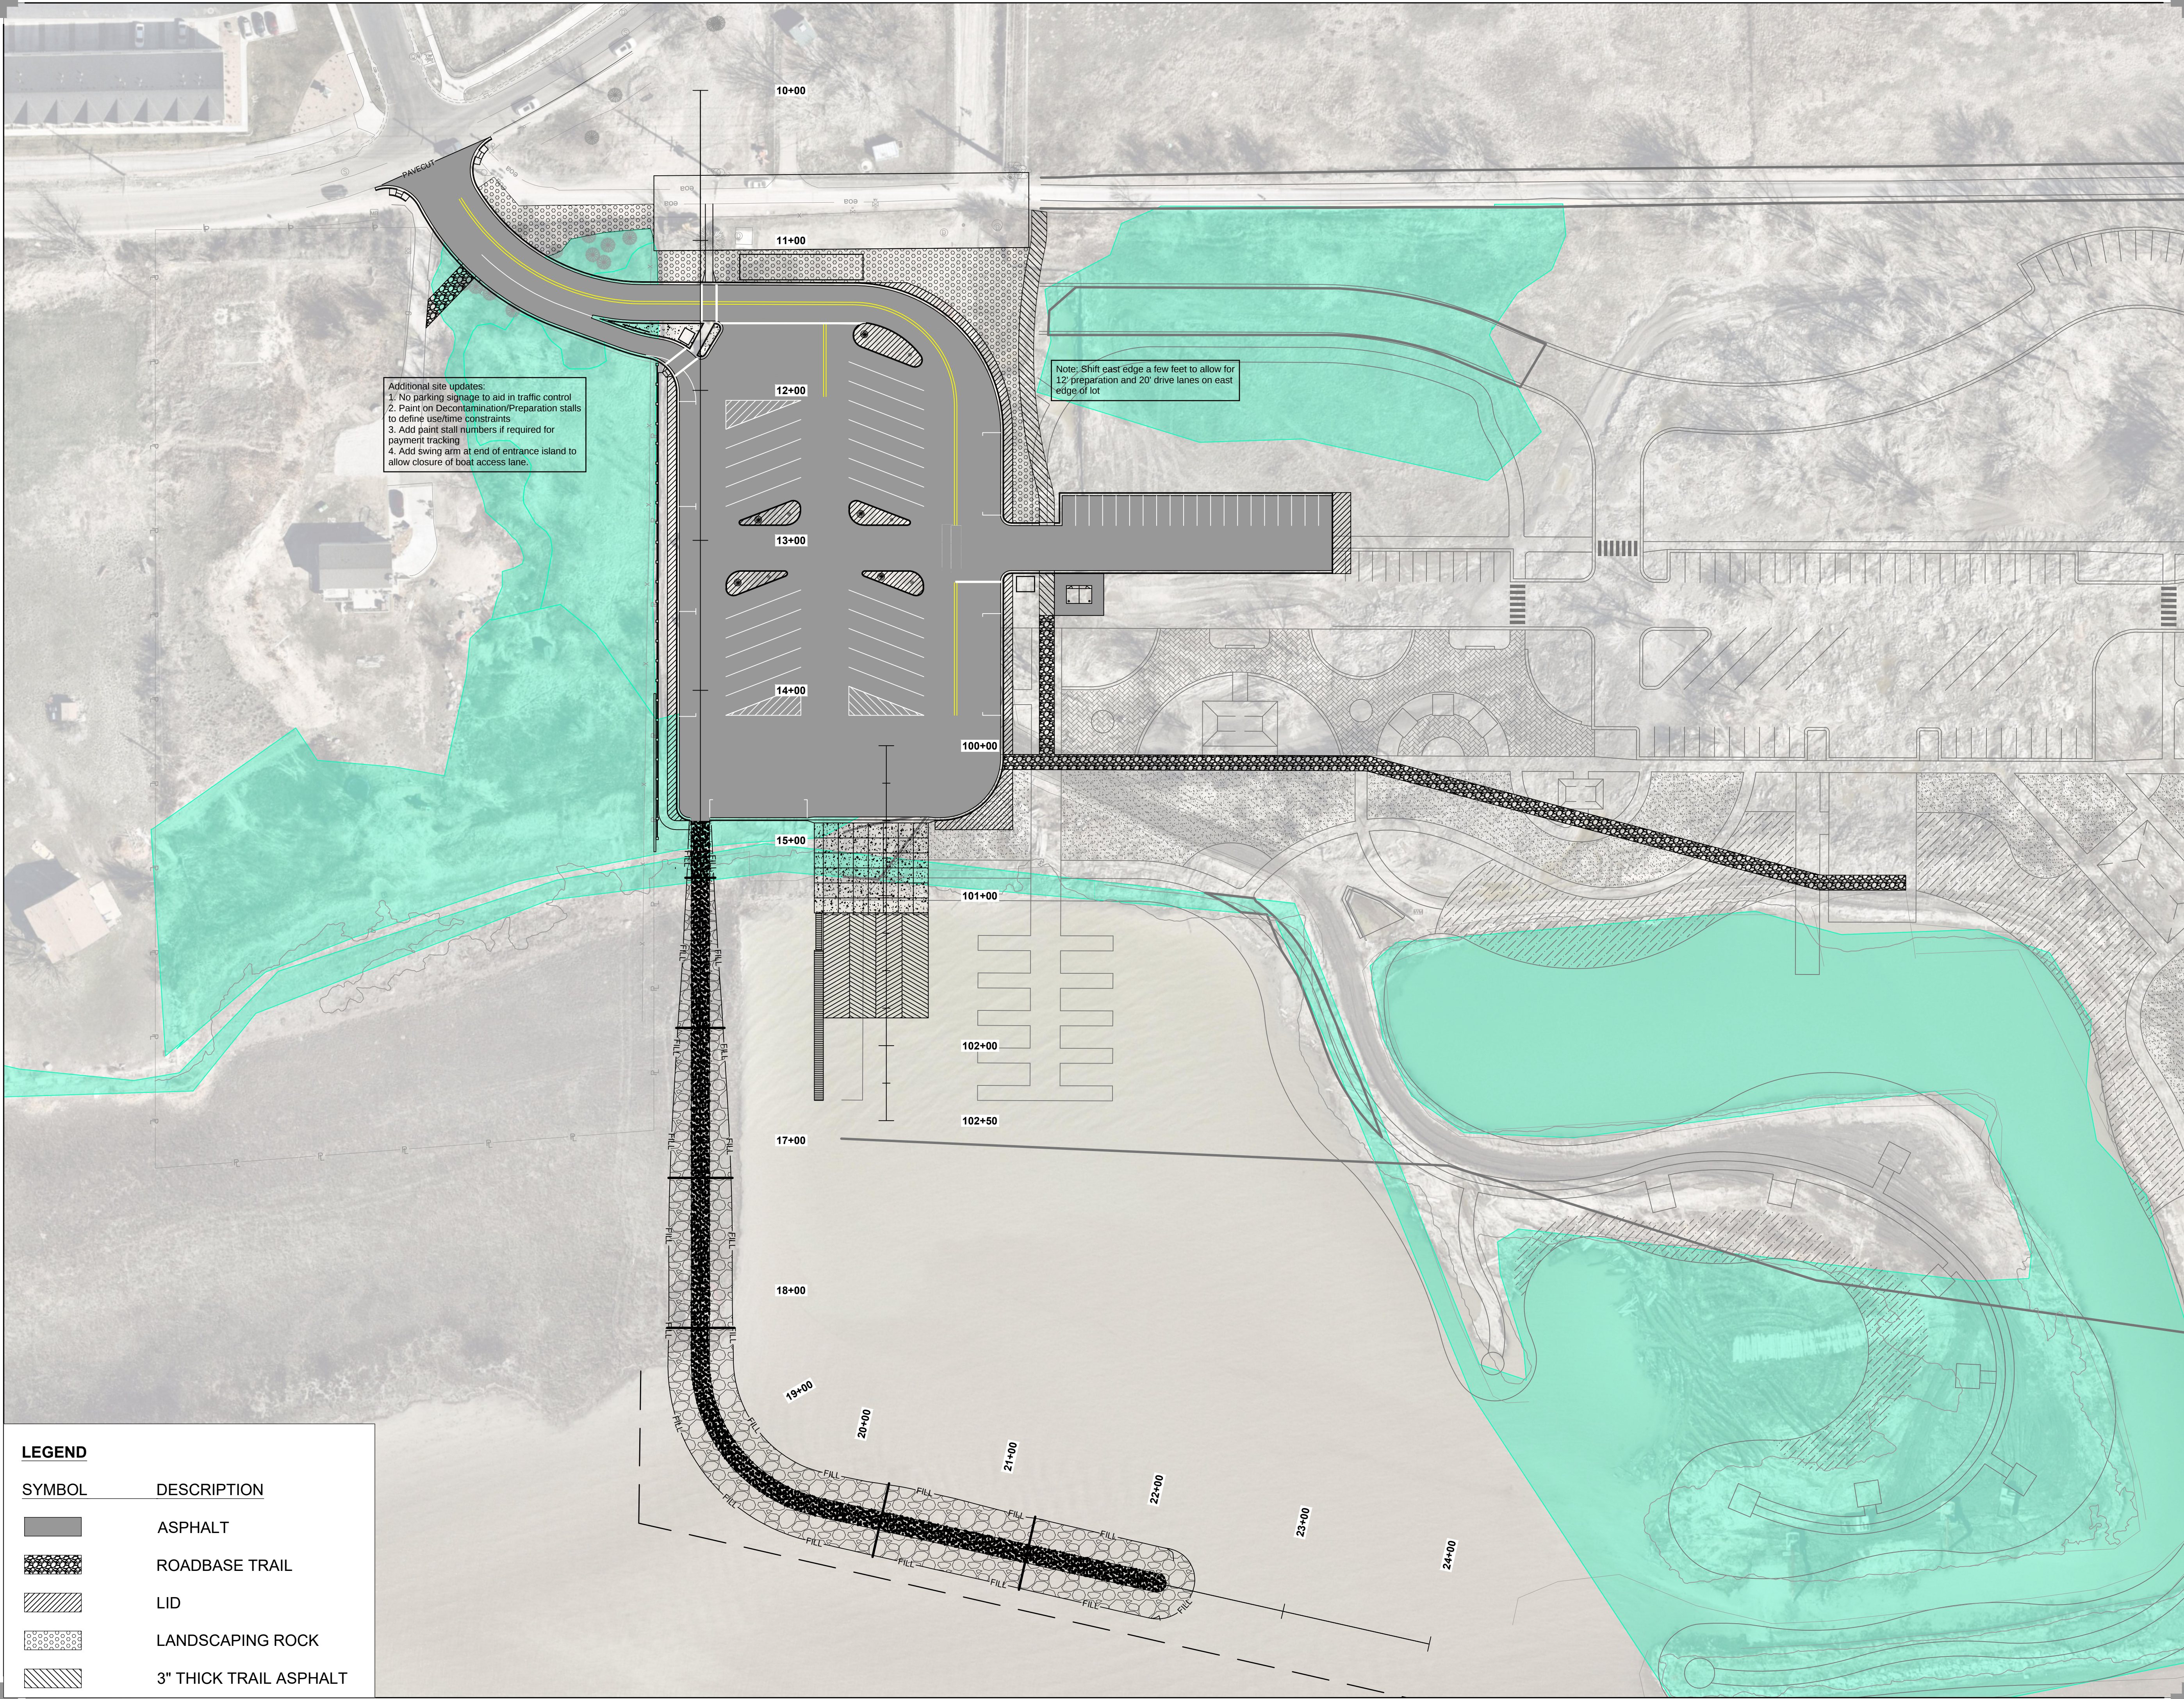

OWNER/CLIENT



SARATOGA SPRINGS CITY
1307 N. COMMERCE DR #200
SARATOGA SPRINGS, UT
84045

ENGINEER/LANDSCAPE ARCHITECT



CONSOR NORTH AMERICA, INC.
38 EAST SCENIC POINTE DRIVE, SUITE 300
DRAPER, UTAH 84020
OFFICE: 801-495-4240
EMAIL: OFFICE@CONSORENG.COM

PROJECT INFORMATION


NORTH MARINA HARBOR
IMPROVEMENTS
SARATOGA ROAD
SARATOGA SPRINGS, UT 84045

SEAL/STAMP OF APPROVAL	
PI:	MJB
PM:	SJQ
DRAWN BY:	GTM
CHECKED BY:	RH
PLOT DATE:	9/5/24

SUBMISSION DATE	PROJECT #
05/16/24	UT 22-021

NO.	REVISION	DATE
1		
2		
3		
4		
5		
6		
7		
8		
9		
10		


PLAN INFORMATION

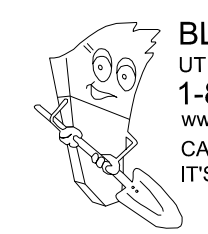


BLUE STAKES OF UTAH
UTILITY NOTIFICATION CENTER, INC
1-800-662-4111
www.bluestakes.org
CALL BEFORE YOU DIG.
IT'S FREE AND IT'S THE LAW



811

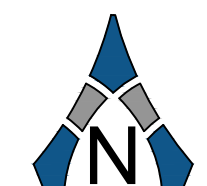

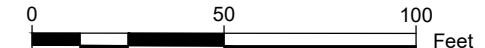

(24"x36" SHEET)

SHEET NAME

EXHIBIT

SHEET NUMBER

SP-1.0