


Installation Schematic

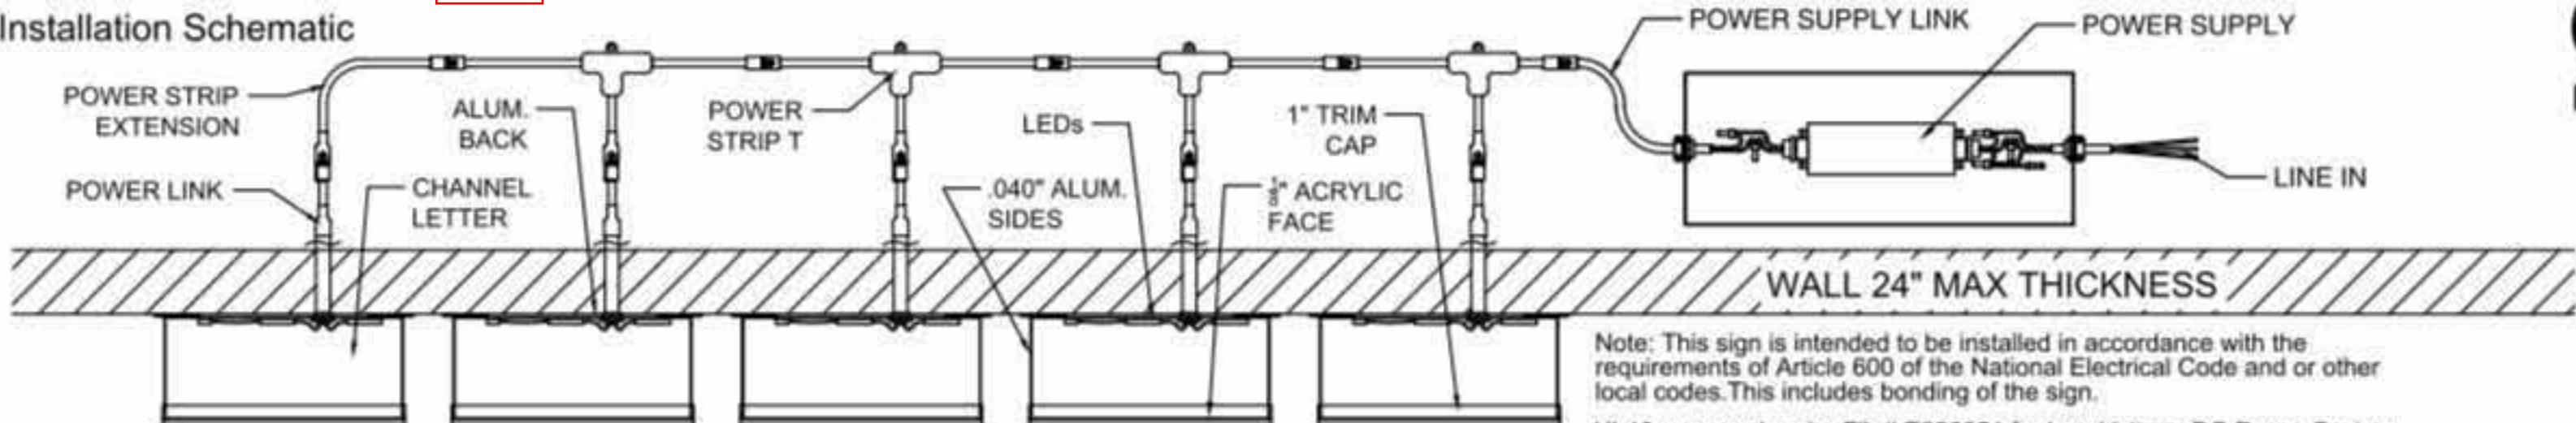

Installation Elevation: Sign Size 52"x132", Total Sign 47 Square Feet

Estimated Electrical Load: 1 amps @ 120 volts

LED Temp: 3500k


Foot Candles: not to exceed two foot
candles as measured one foot
from the surface of the sign
Sign to be lit from 5:00 pm - 10:00 pm

**TWISTED
SUGAR**

Facade = 626 Sq Ft

8% allowable = 50 Sq Ft

Signs = 47 Sq Ft

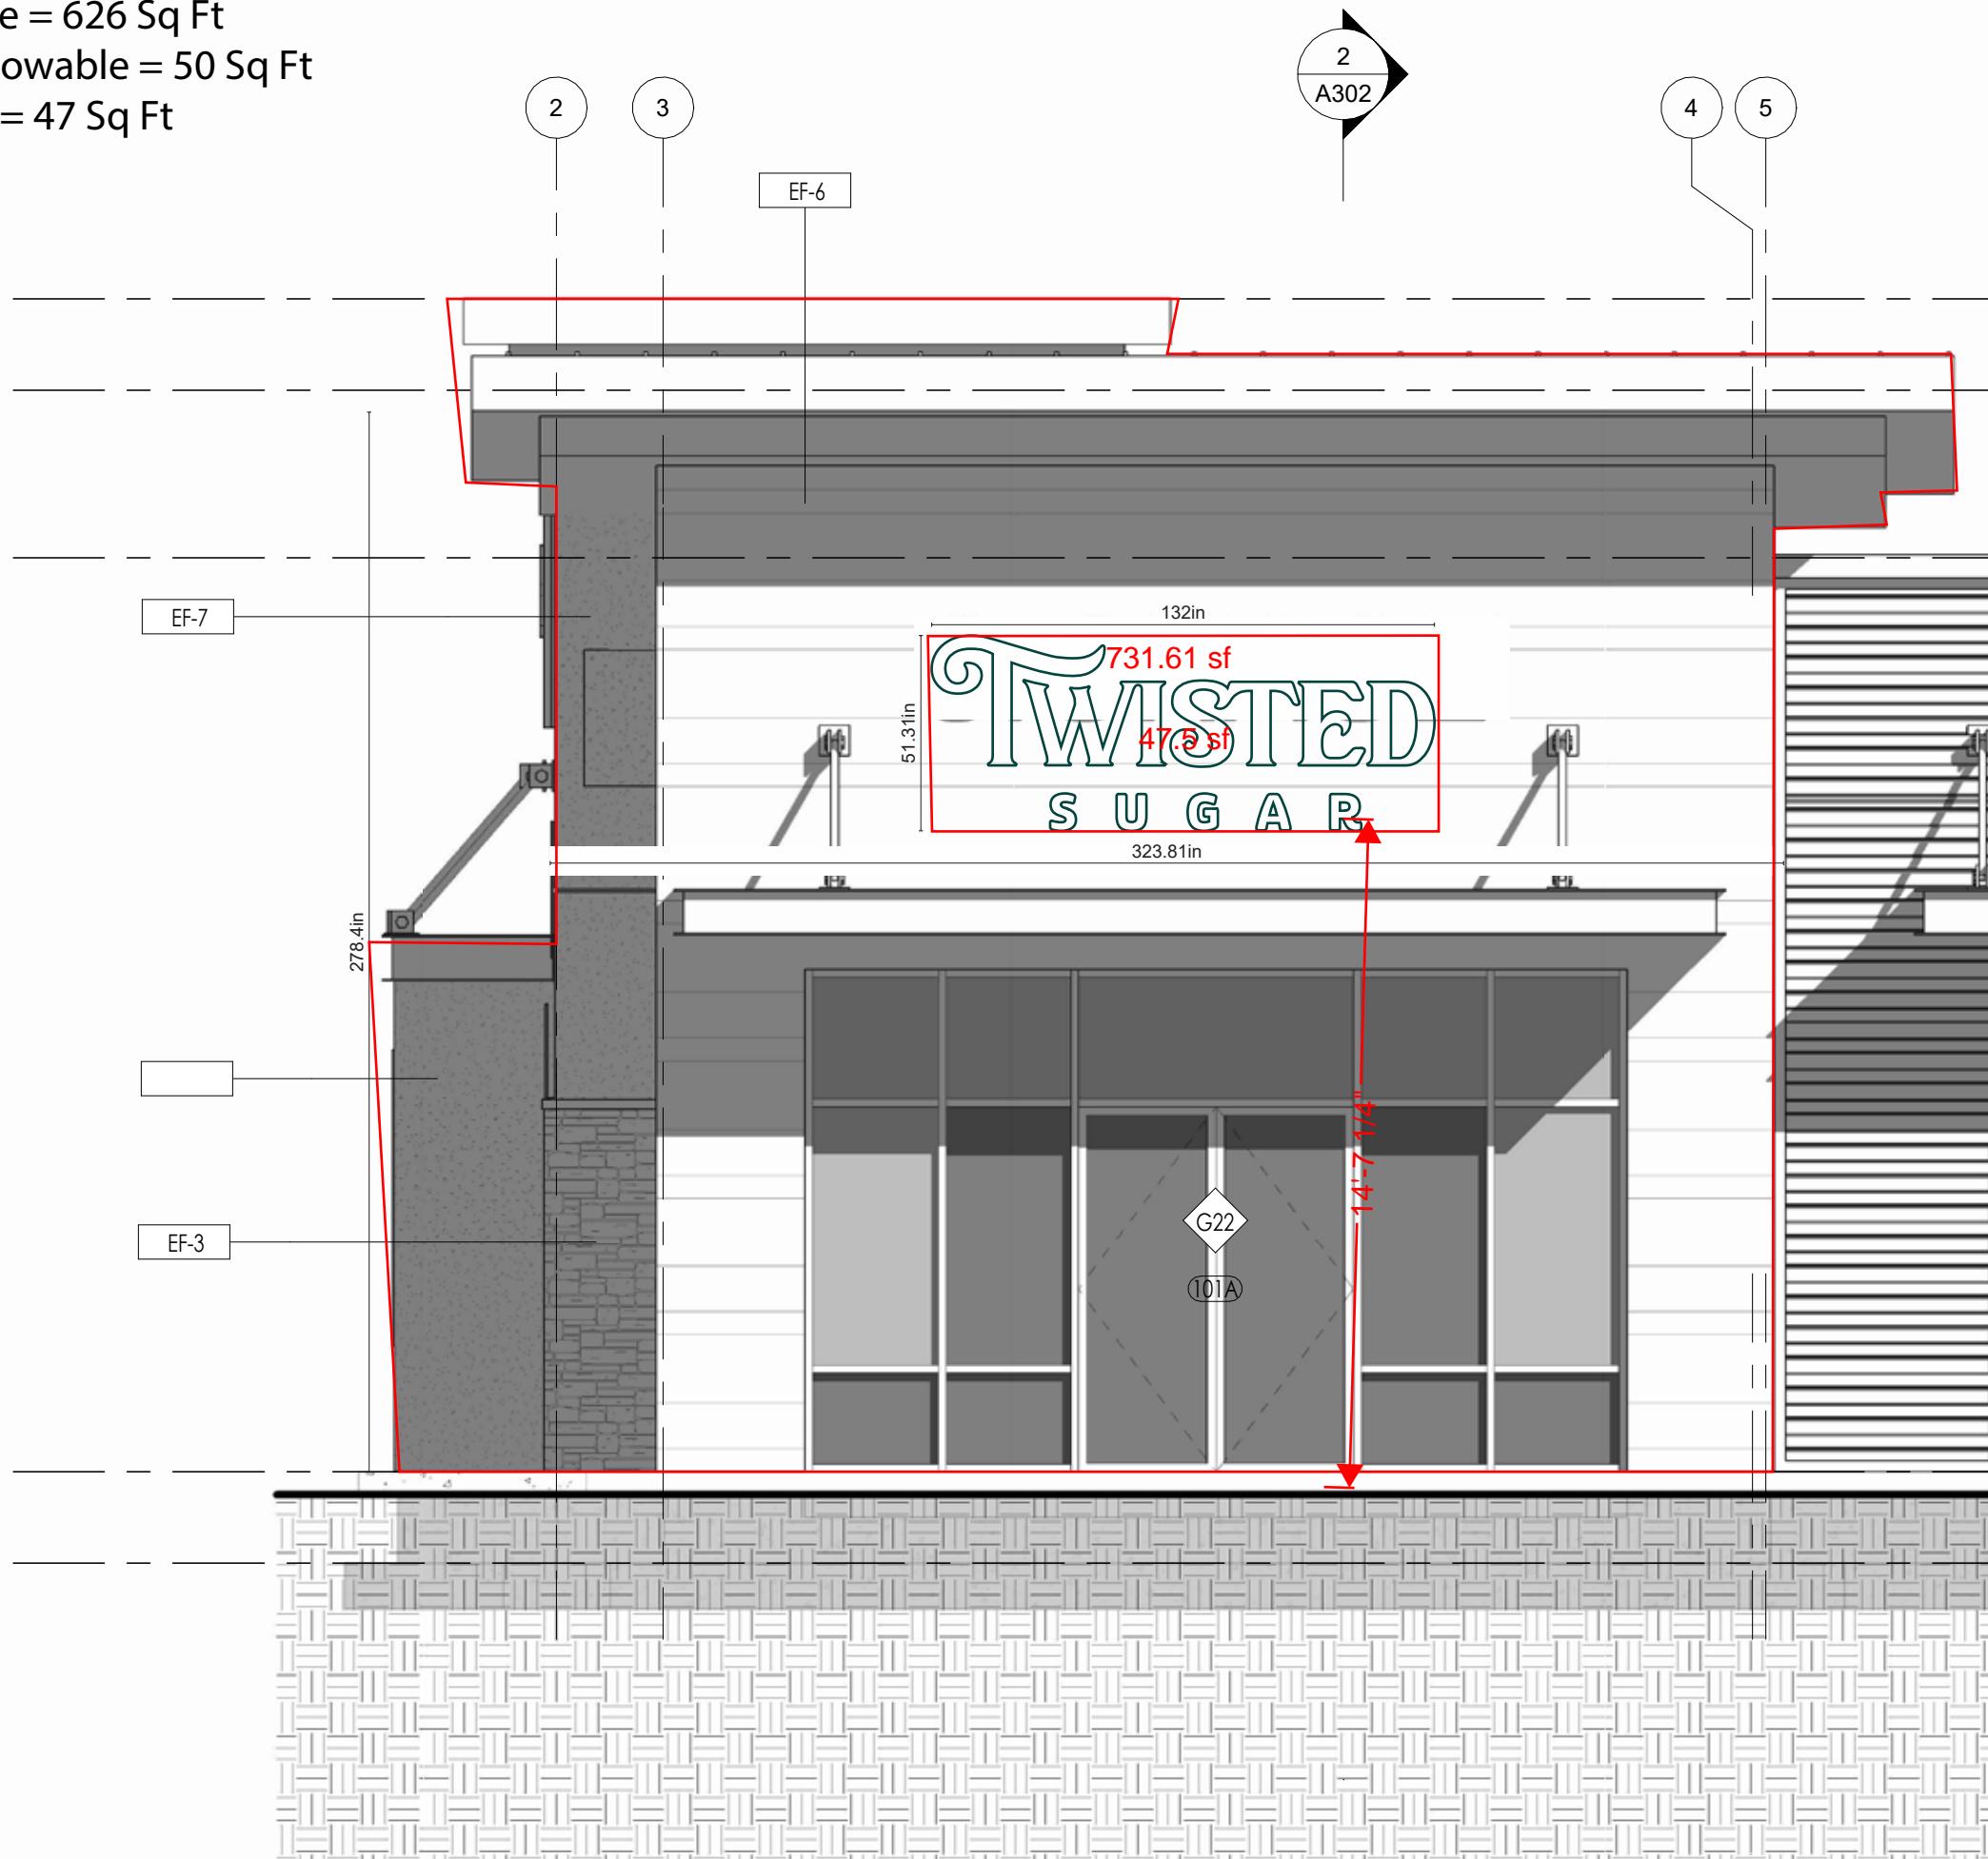

1
A202

SOUTH ELEVATION

1/4" = 1'-0"